


# Auchenblae Public Convenience

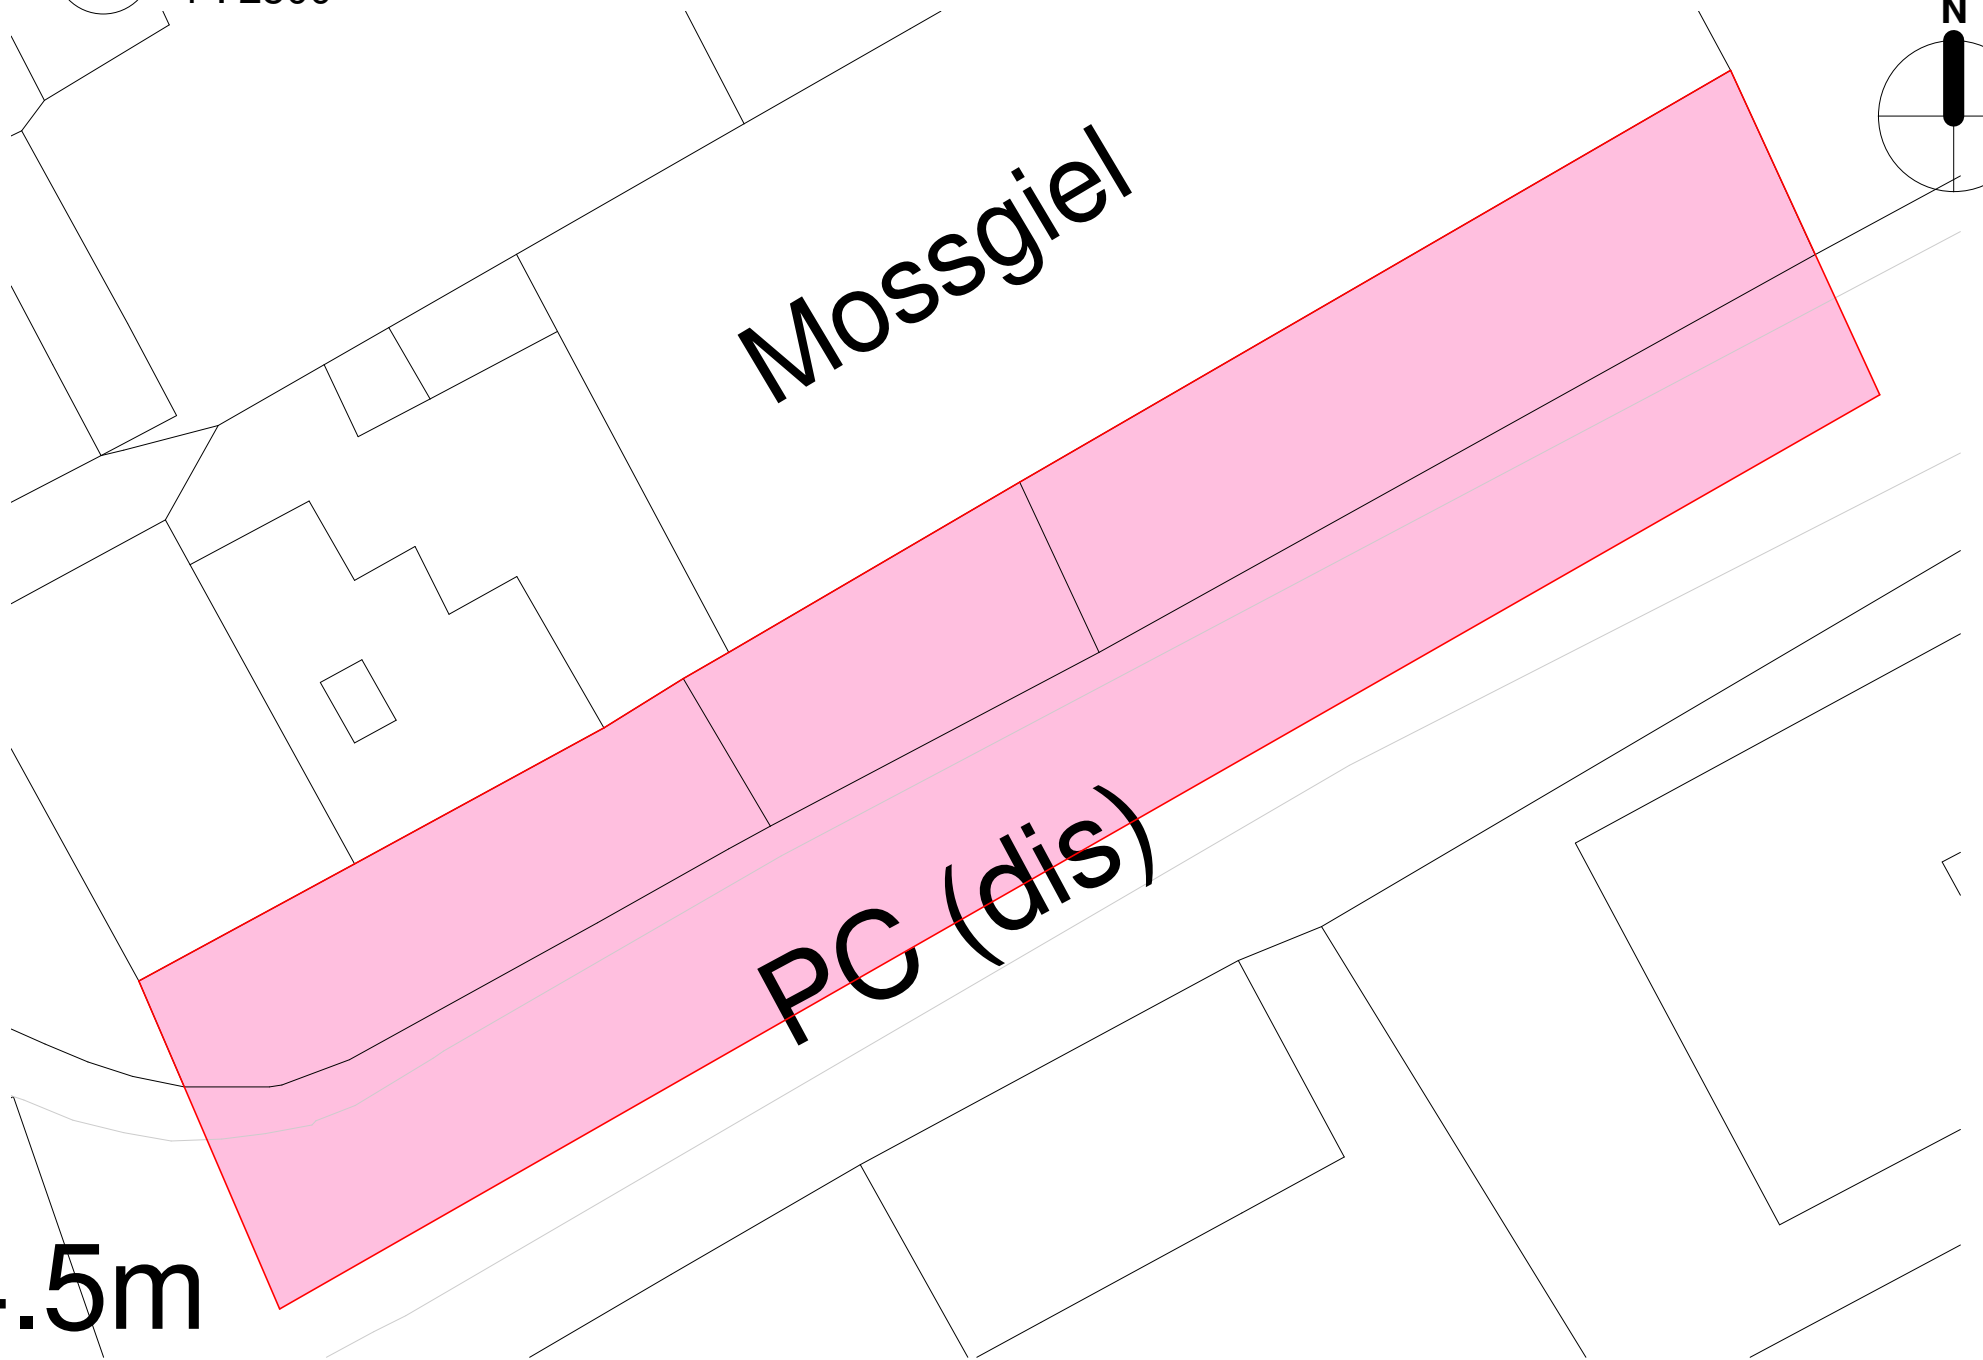

**1** Location Plan  
1 : 2500



**2** Site Plan  
1 : 200

Scale: 1:200 (Metres) **Bico**

Rev	Revision Description	Rev Date
Revision Schedule		



Business Services  
**Property and Facilities Management**  
 Woodhill House Westburn Road Aberdeen AB16 5GB  
 Tel : 03456 08 12 08 www.aberdeenshire.gov.uk

job title	<b>Auchenblae Public Convenience</b>		
Ref	<b>A-00-01</b>		
date	05/07/2023	scales	As indicated
drn by	[REDACTED]	chkd by	[REDACTED]
OS Grid Ref	<b>NO 72613 78799</b>		rev

C:\Users\clumsden\OneDrive - Aberdeenshire Council\Title-Lease Drawings\K2628\_Auchenblae Public Toilets\Auchenblae Public Convenience.rvt

05/07/2023 16:43:04