


# Easterfield School merged with Auchterless School



© Crown copyright and database rights 2023 OS 0100020767

Aberdeenshire Council  
Woodhill House  
Westburn Road  
Aberdeen  
AB16 5GB

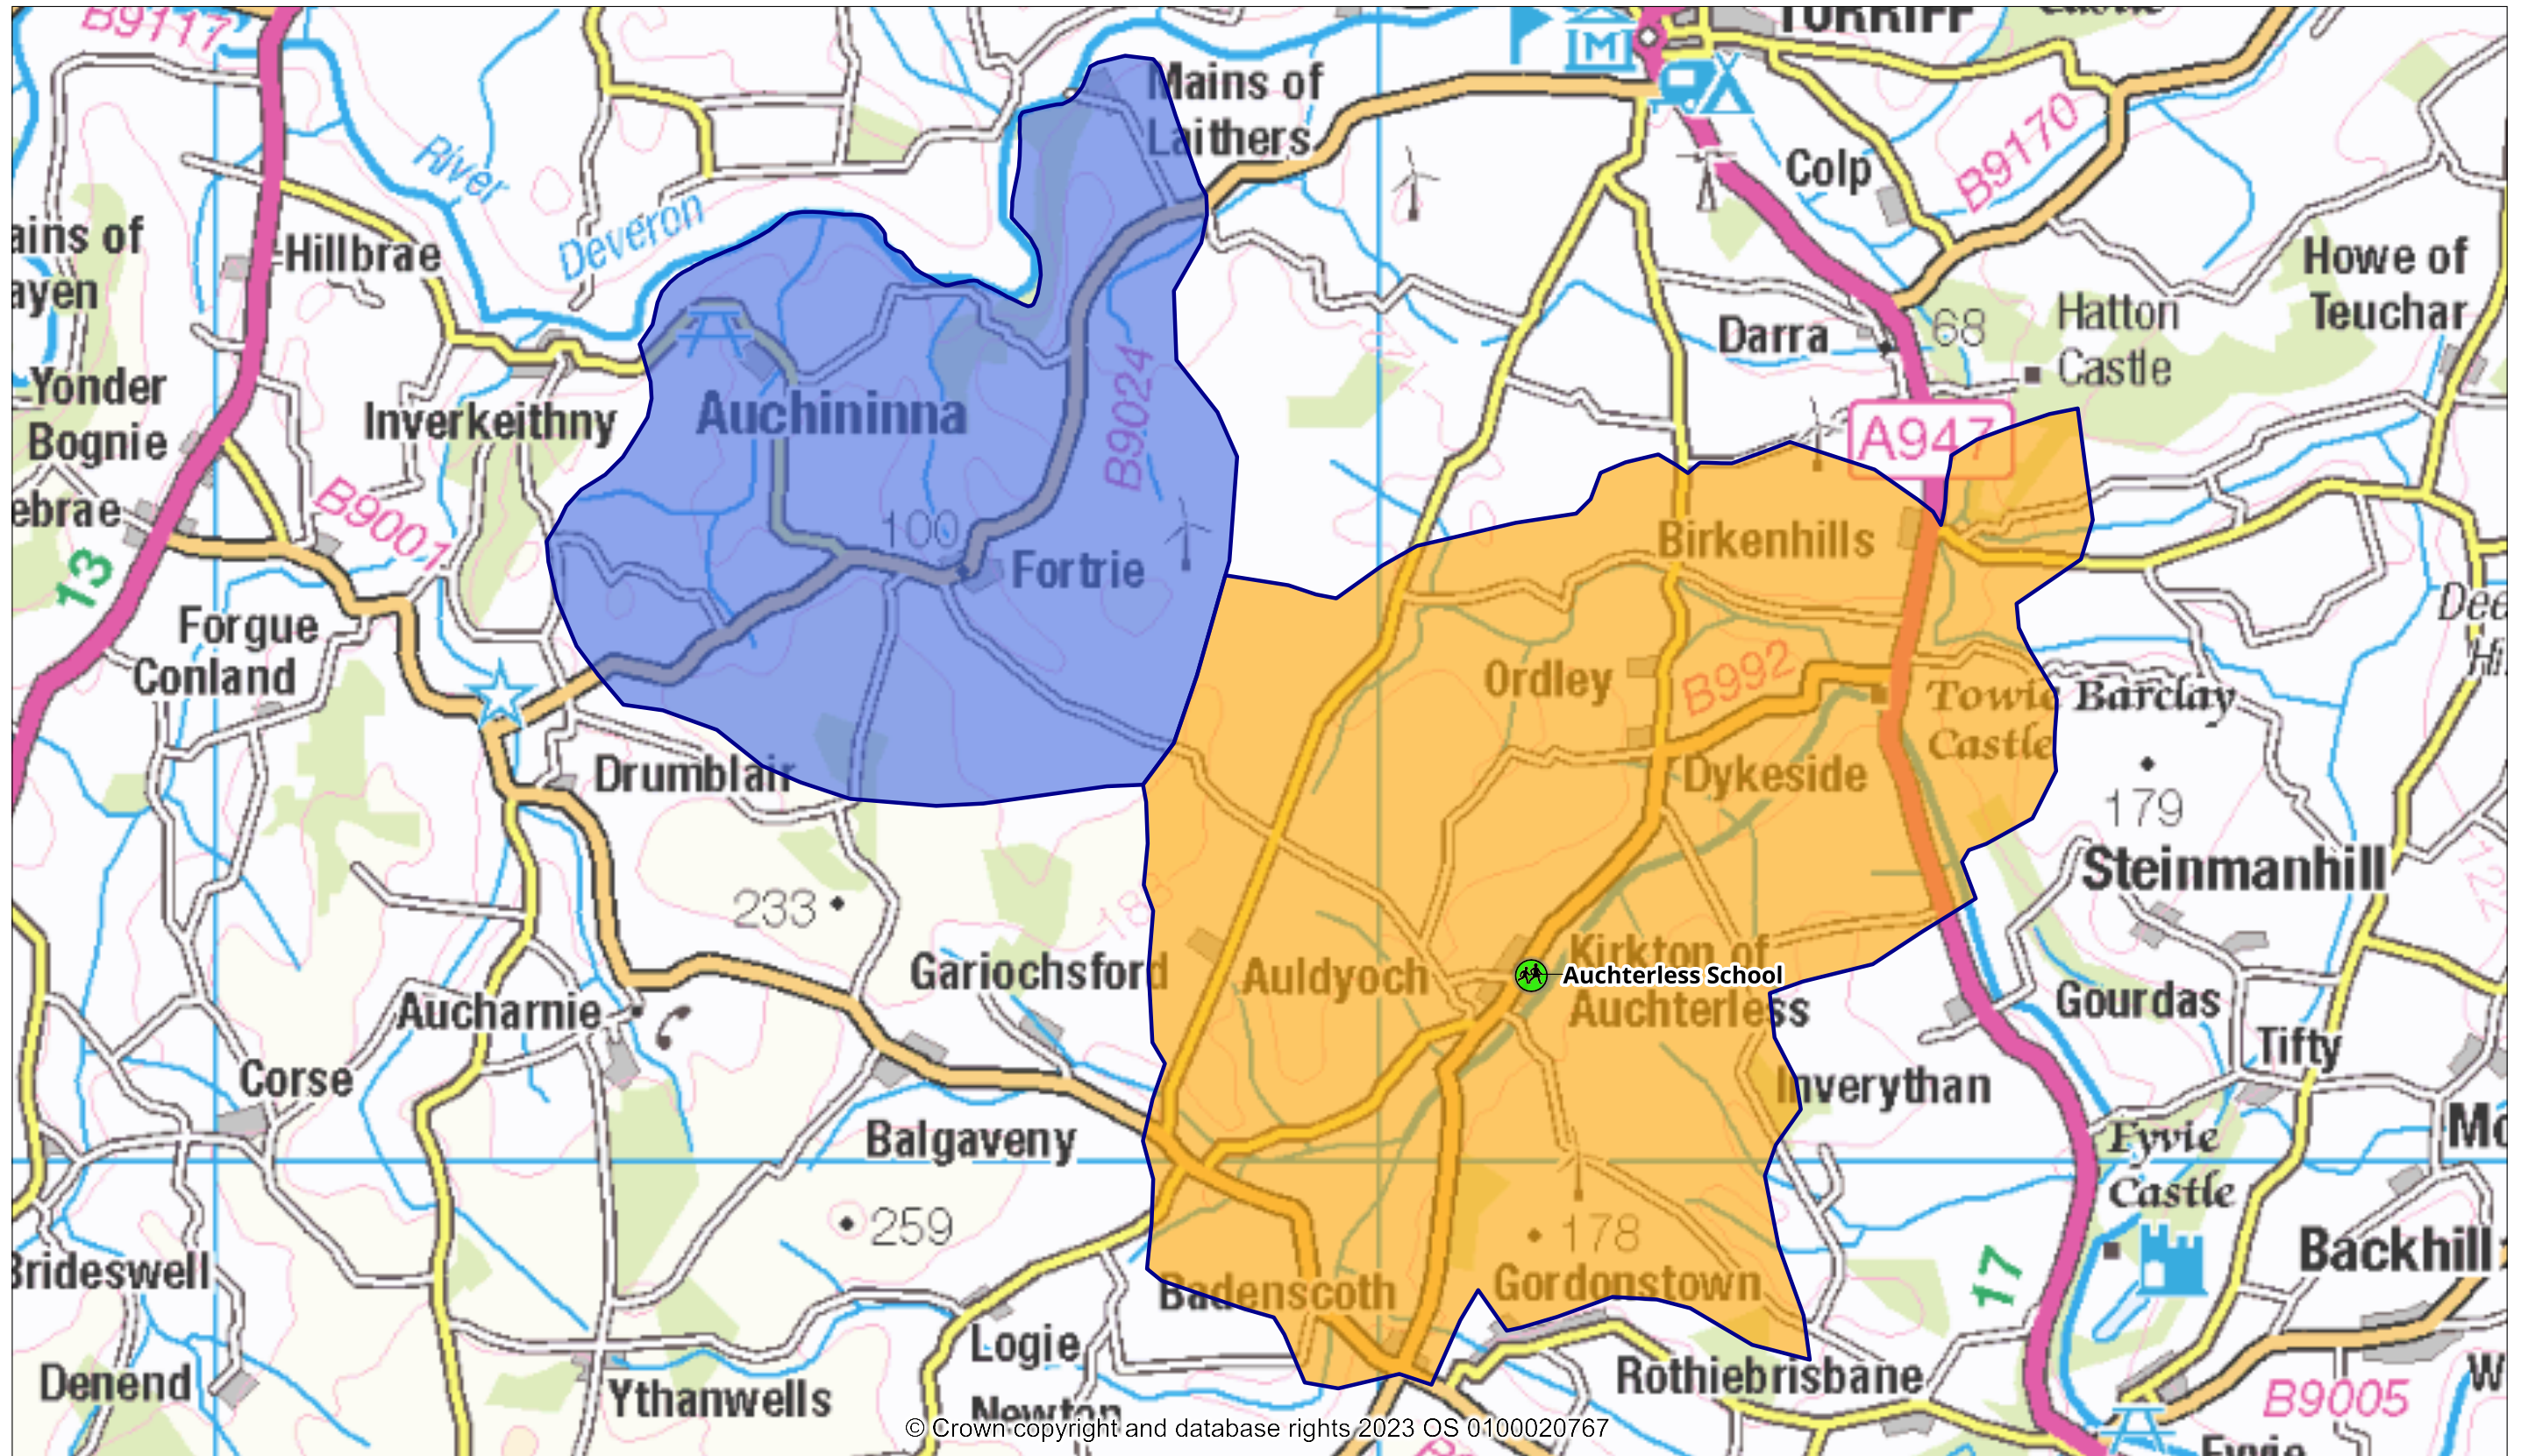

Operator:	Learning Estates
Department:	E&CS
Drawing No:	1234-A
Date: 20/11/2023	Scale: 1:56999