

- Notes
- These drawings are in accordance with the requirements of Section 60 and Schedule 2 of the Flood Risk Management (Scotland) Act 2009.
 - These drawings are to be read in conjunction with Stonehaven Flood Protection Scheme, Description of Operations, Report Reference 345087_018.
 - All levels are in metres relative to Ordnance Datum Newlyn
 - Existing walls will require removal and / or rebuilding, as necessary, to construct the scheme.
 - Existing structures, as noted, will require removal and rebuilding, as necessary, to construct the scheme.
 - Operations along Carron, Water and Burn of Glaslaw will be finished with a scheme of planting and landscaping.
 - Any outfall discharging into Carron Water and Burn of Glaslaw identified within the operations, will incorporate appropriate backflow prevention measures.
 - Information received from statutory undertakers has been used to identify locations of services. Exact locations of these services will be determined during detailed design.

Key to symbols

- Limits of Deviation as defined in Description of Operations
Report 345087_018
- Existing ground profile
- - - Proposed ground profile
- XXXXXX Proposed backfill

Reference drawings

MMD-345087-C-DR-00-XX-8002 FPO GA Sheet 2 of 6

P4	27/02/17	SS	FRM Act Issue with Amendments	LC	SAK
P3	26/06/15	SS	Flood Risk Management Act Issue	LC	SGR
P2	23/06/15	SS	Secondary Issue	LC	SGR
P1	05/06/15	SS	Preliminary Issue	LC	SGR
Rev	Date	Drawn	Description	Chk'd	App'd



Mott MacDonald
16-18 Bank Street
Inverness, IV1 1QY
United Kingdom
T +44 (0)1463 236523
F +44 (0)1463 236524
W www.mottmac.com

Client




Title
Stonehaven FPS
Flood Protection Operations
Cross Sections

Sheet 4 of 26

Designed	DS	DS	Eng check	LC	LC
Drawn	SS	SS	Coordination	LC	LC
Dwg check	DS	DS	Approved	SGR	SGR
Scale at A1	Status	PRE	Rev	P4	Security
1:50					STD

Drawing Number
MMD-345087-C-DR-00-XX-8104

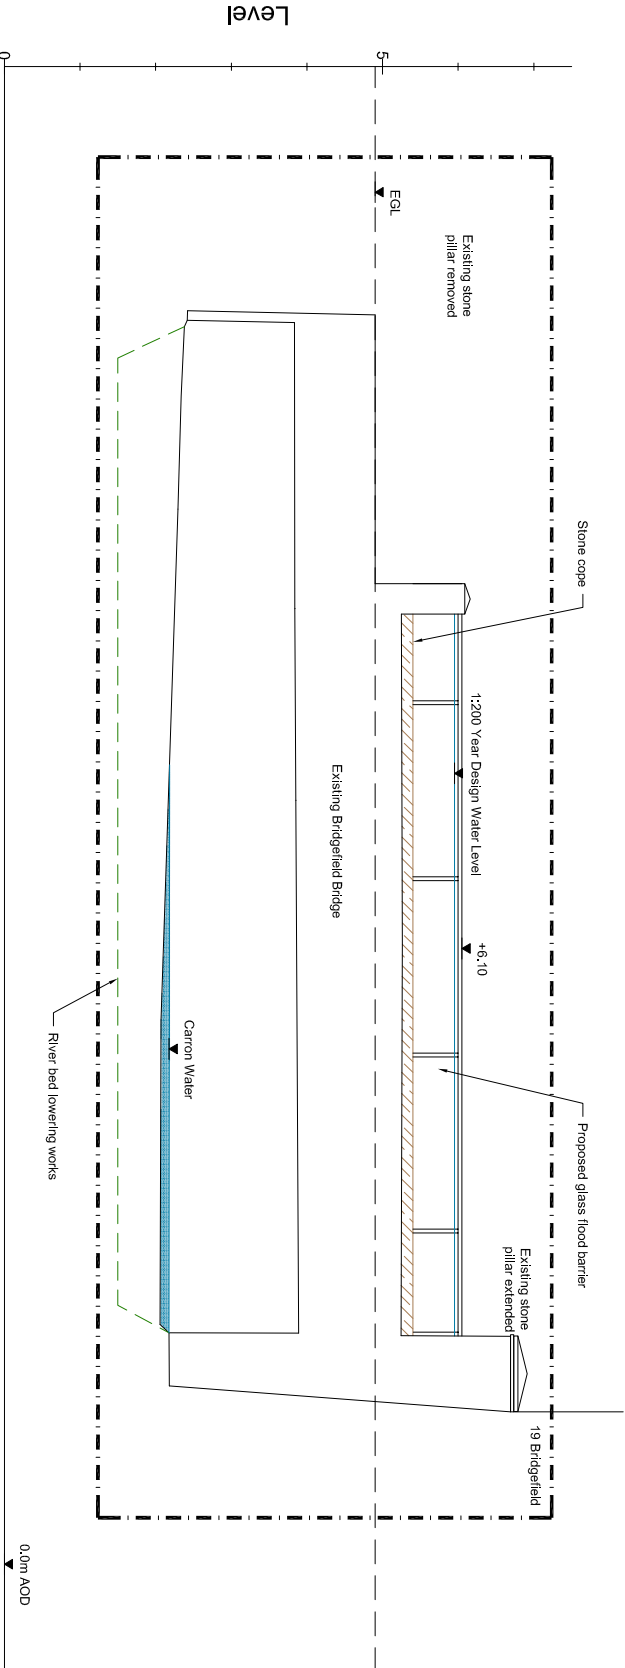

Section 4
1:50 8002

1:50 0 2.5m 5m