

Notes

1. All levels are in metres relative to Ordnance Datum OD
2. All chainages are in metres unless noted otherwise
3. Do not scale any dimensions, items or information from drawings
4. Drawings are based on topographical surveys carried out in 2013 by RPS on behalf of Aberdeenshire Council

Key to symbols

Reference drawings

MMD-345087-C-DR-00-XX-2103 Buildings General Arrangement
19 Bridgefield

DRAFT

Rev	Date	Drawn	Description	CHK'd	App'd
P1	09/02/15	SS	Preliminary Issue		




Mott MacDonald
Murray House
16-18 Bank Street
Inverness, IV1 1GY
United Kingdom
T +44 (0)1463 239233
F +44 (0)1463 239234
W www.mottmac.com




Title
Stonehaven FPS
Zone 1B
Buildings Cross Section
19 Bridgefield
Sheet 1 of 2

Designed	SS	Eng check	ALS
Drawn	SS	Coordination	LC
Dwg check	DS	Approved	SAK
Scale at A1	1:50	Status	PRE
Rev	P1	Sec'd by	STD
Drawing Number	MMD-345087-C-DR-00-XX-2201		

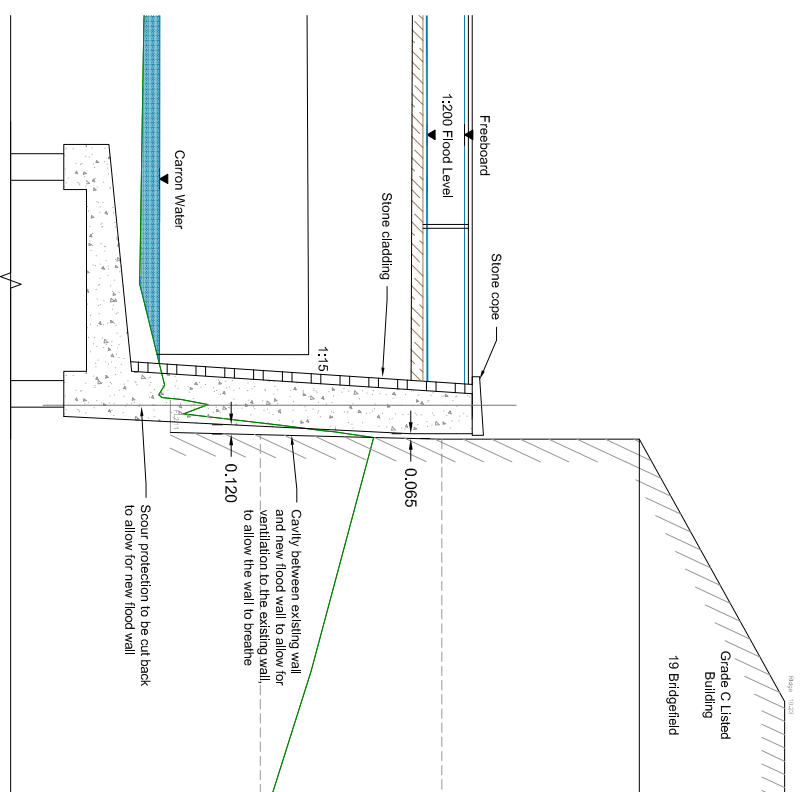

Section 1
1:50
2103

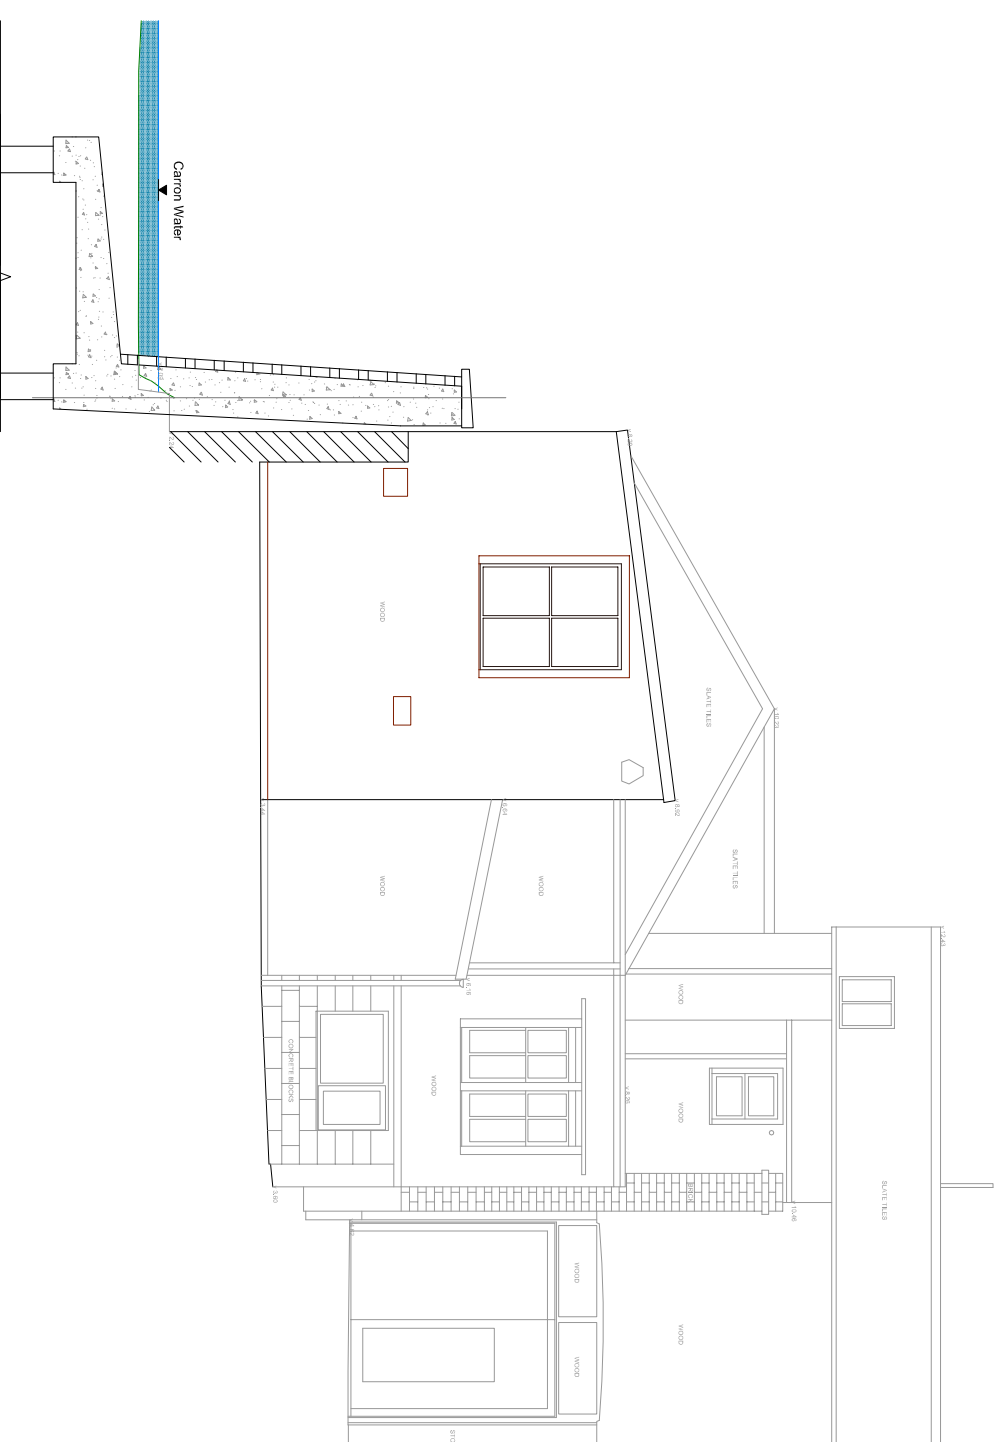

Section 2
1:50
2103

© Mott MacDonald

This document is issued for the party which commissioned it and for specific purposes connected with the captioned project only. It should not be relied upon by any other party or used for any other purpose. We accept no responsibility for the consequences of this document being relied upon by any other party, or being used for any other purpose, or containing any error or omission which is due to an error or omission in data supplied to us by other parties.

Project: Stonehaven FPS Zone 1B Buildings Cross Section
Drawing: MMD-345087-C-DR-00-XX-2201
Scale: 1:50
Date: 09/02/15