

- Notes
- These drawings are in accordance with the requirements of Section 60 and Schedule 2 of the Flood Risk Management (Scotland) Act 2009.
 - These drawings are to be read in conjunction with Stonehaven Flood Protection Scheme, Description of Operations, Report Reference 345087_018.
 - All levels are in metres relative to Ordnance Datum Newlyn
 - Existing walls will require removal and / or rebuilding, as necessary, to construct the scheme.
 - Existing structures, as noted, will require removal and rebuilding, as necessary, to construct the scheme.
 - Operations along Carron Water and Burn of Glaslaw will be finished with a scheme of planting and landscaping.
 - Any outfall discharging into Carron Water and Burn of Glaslaw identified within the operations, will incorporate appropriate backflow prevention measures.
 - Information received from statutory undertakers has been used to identify locations of services. Exact locations of these services will be determined during detailed design.

Key to symbols

- Limits of Deviation as defined in Description of Operations
Report 345087_2018
- Existing ground profile
- - - Proposed ground profile
- Proposed backfill

Reference drawings

MMD-345087-C-DR-00-XX-49003 FPO GA Sheet 3 of 6

P4	21/02/17	DS	FRM Act Issue with Amendments	LC	SAK
P3	26/06/15	SS	Flood Risk Management Act Issue	LC	SGR
P2	23/06/15	SS	Secondary Issue	LC	SGR
P1	05/06/15	SS	Preliminary Issue	LC	SGR
Rev	Date	Drawn	Description	Chk'd	App'd



Mott MacDonald
16-18 Bank Street
Inverness, IV1 1QY
United Kingdom
T +44 (0)1463 236323
F +44 (0)1463 236324
W www.mottmac.com

Client




Title
Stonehaven FPS
Flood Protection Operations
Cross Sections

Sheet 11 of 26

Designed	DS	DS	Eng check	LC	LC
Drawn	SS	SS	Coordination	LC	LC
Dwg check	DS	DS	Approved	SGR	SGR
Scale at A1	Status	PRE	Rev	P4	Security
1:50					STD

Drawing Number

MMD-345087-C-DR-00-XX-8111

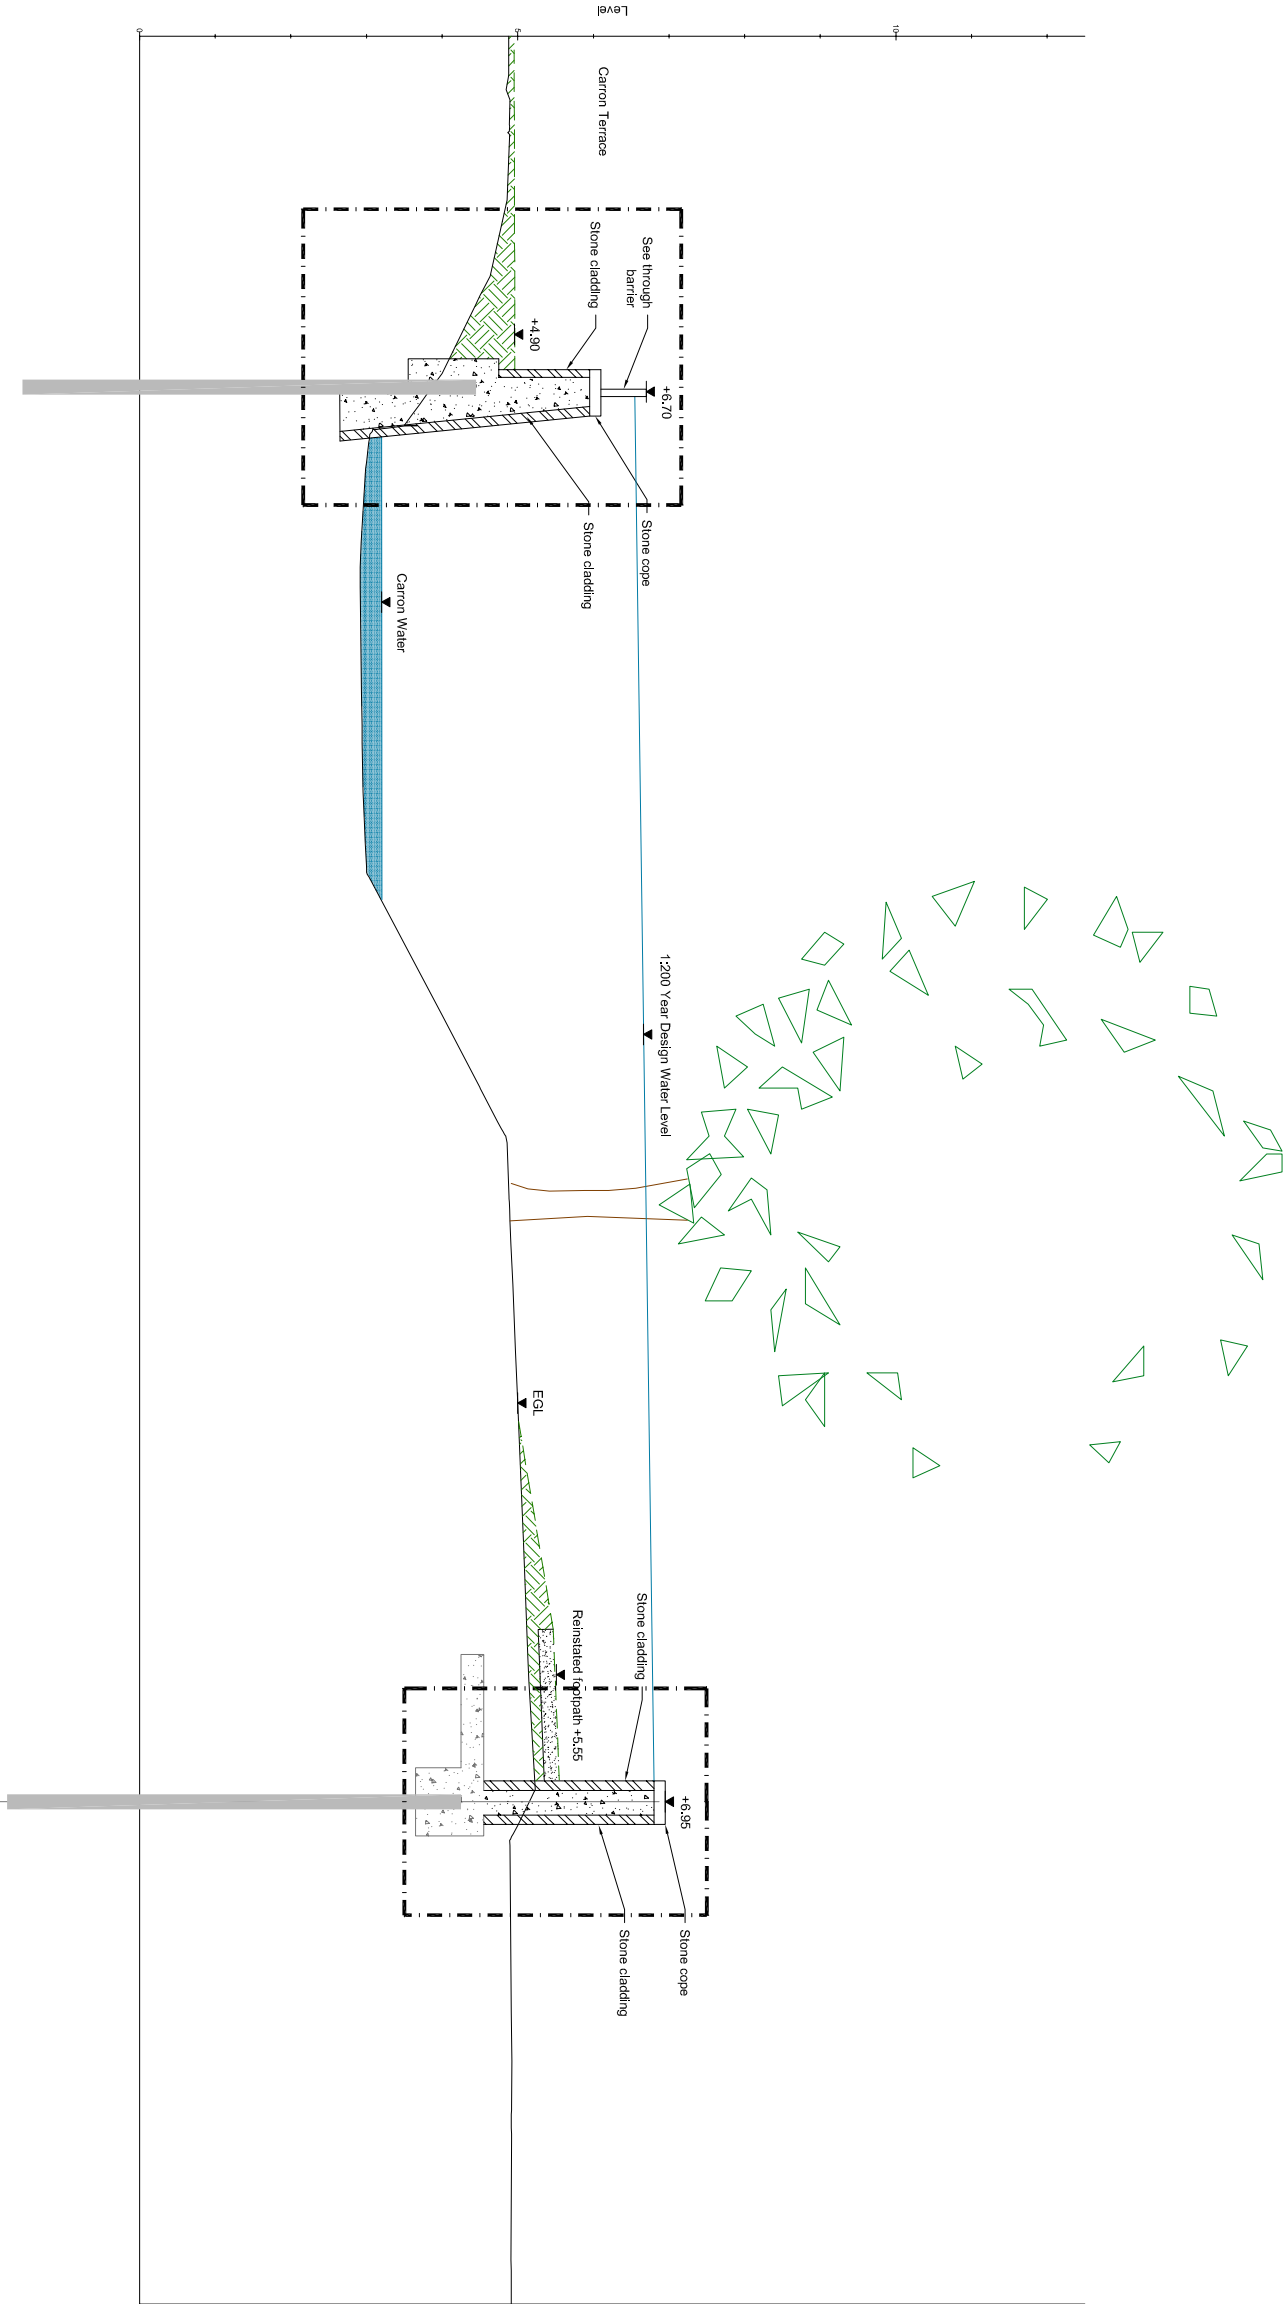

Section 11
1:50
8003

1:50 0 2.5m 5m

© Mott MacDonald

This document is issued for the party with commissioning it and for specific purposes connected with the captioned project only. It should not be relied upon by any other party or used for any other purpose. We accept no responsibility for the consequences of this document being relied upon by any other party, or being used for any other purpose, or combining any error or omission which is due to an error or omission in data supplied to us by other parties.

Project: MMD-345087-C-DR-00-XX-8111_P4.dwg 1:50 21/02/17 1:50 21/02/17 1:50 21/02/17