


# Proposed Aboyne Academy and Alford Academy catchment areas



© Crown copyright and database rights 2023 OS 0100020767

Aberdeenshire Council  
 Woodhill House  
 Westburn Road  
 Aberdeen  
 AB16 5GB

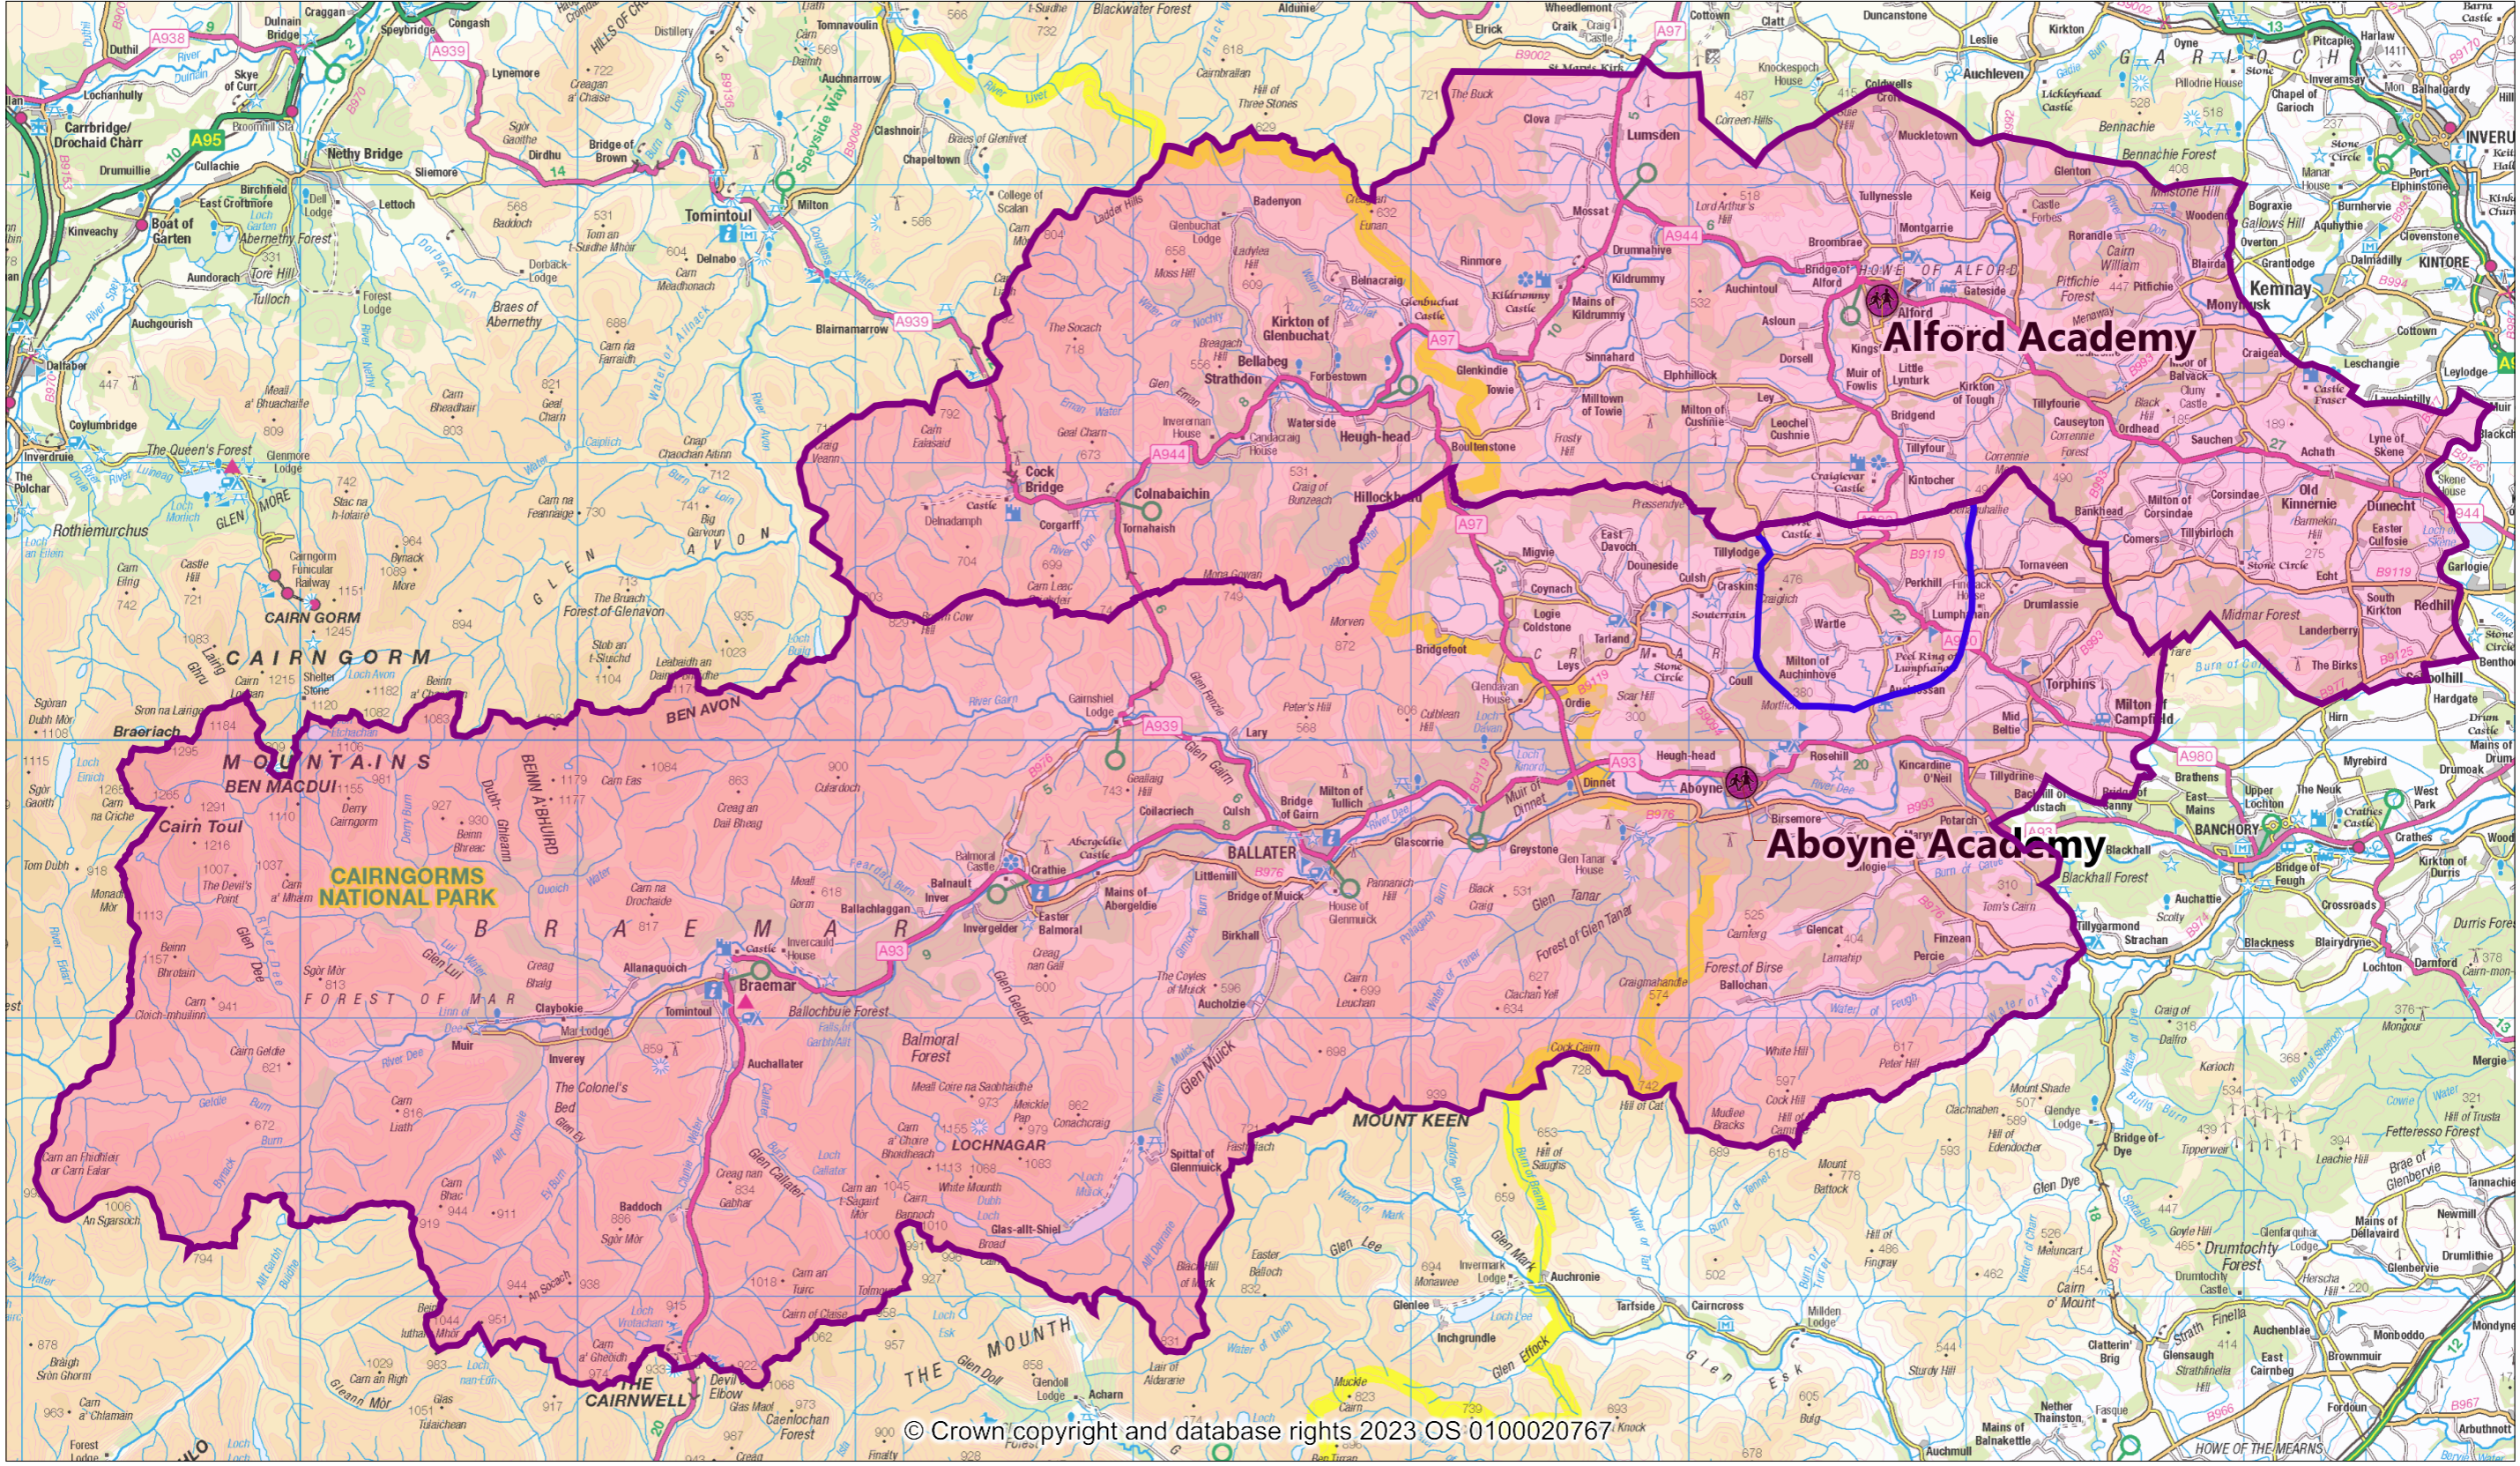

Operator:	Learning Estates
Department:	E&CS
Drawing No:	1234-A
Date: 22/06/2023	Scale: 1:240000