

Title


# TARLAIR SWIMMING POOL SURVEY AT PAVILION

Date	03/2016	Drawn	JDA	Checked		Scale	1:100	Drawing No	15-740/SK 01	Rev		Status	
------	---------	-------	-----	---------	--	-------	-------	------------	--------------	-----	--	--------	--

**addison conservation + design**  
consulting engineers  
South House  
Edinburgh  
Milton Bridge  
E12 6BB

**KEY TO SURVEY**

- RC WALLS - ORIGINAL STRUCTURE
- BLOCK UPS (B)
- "RECENT" PARTITIONS

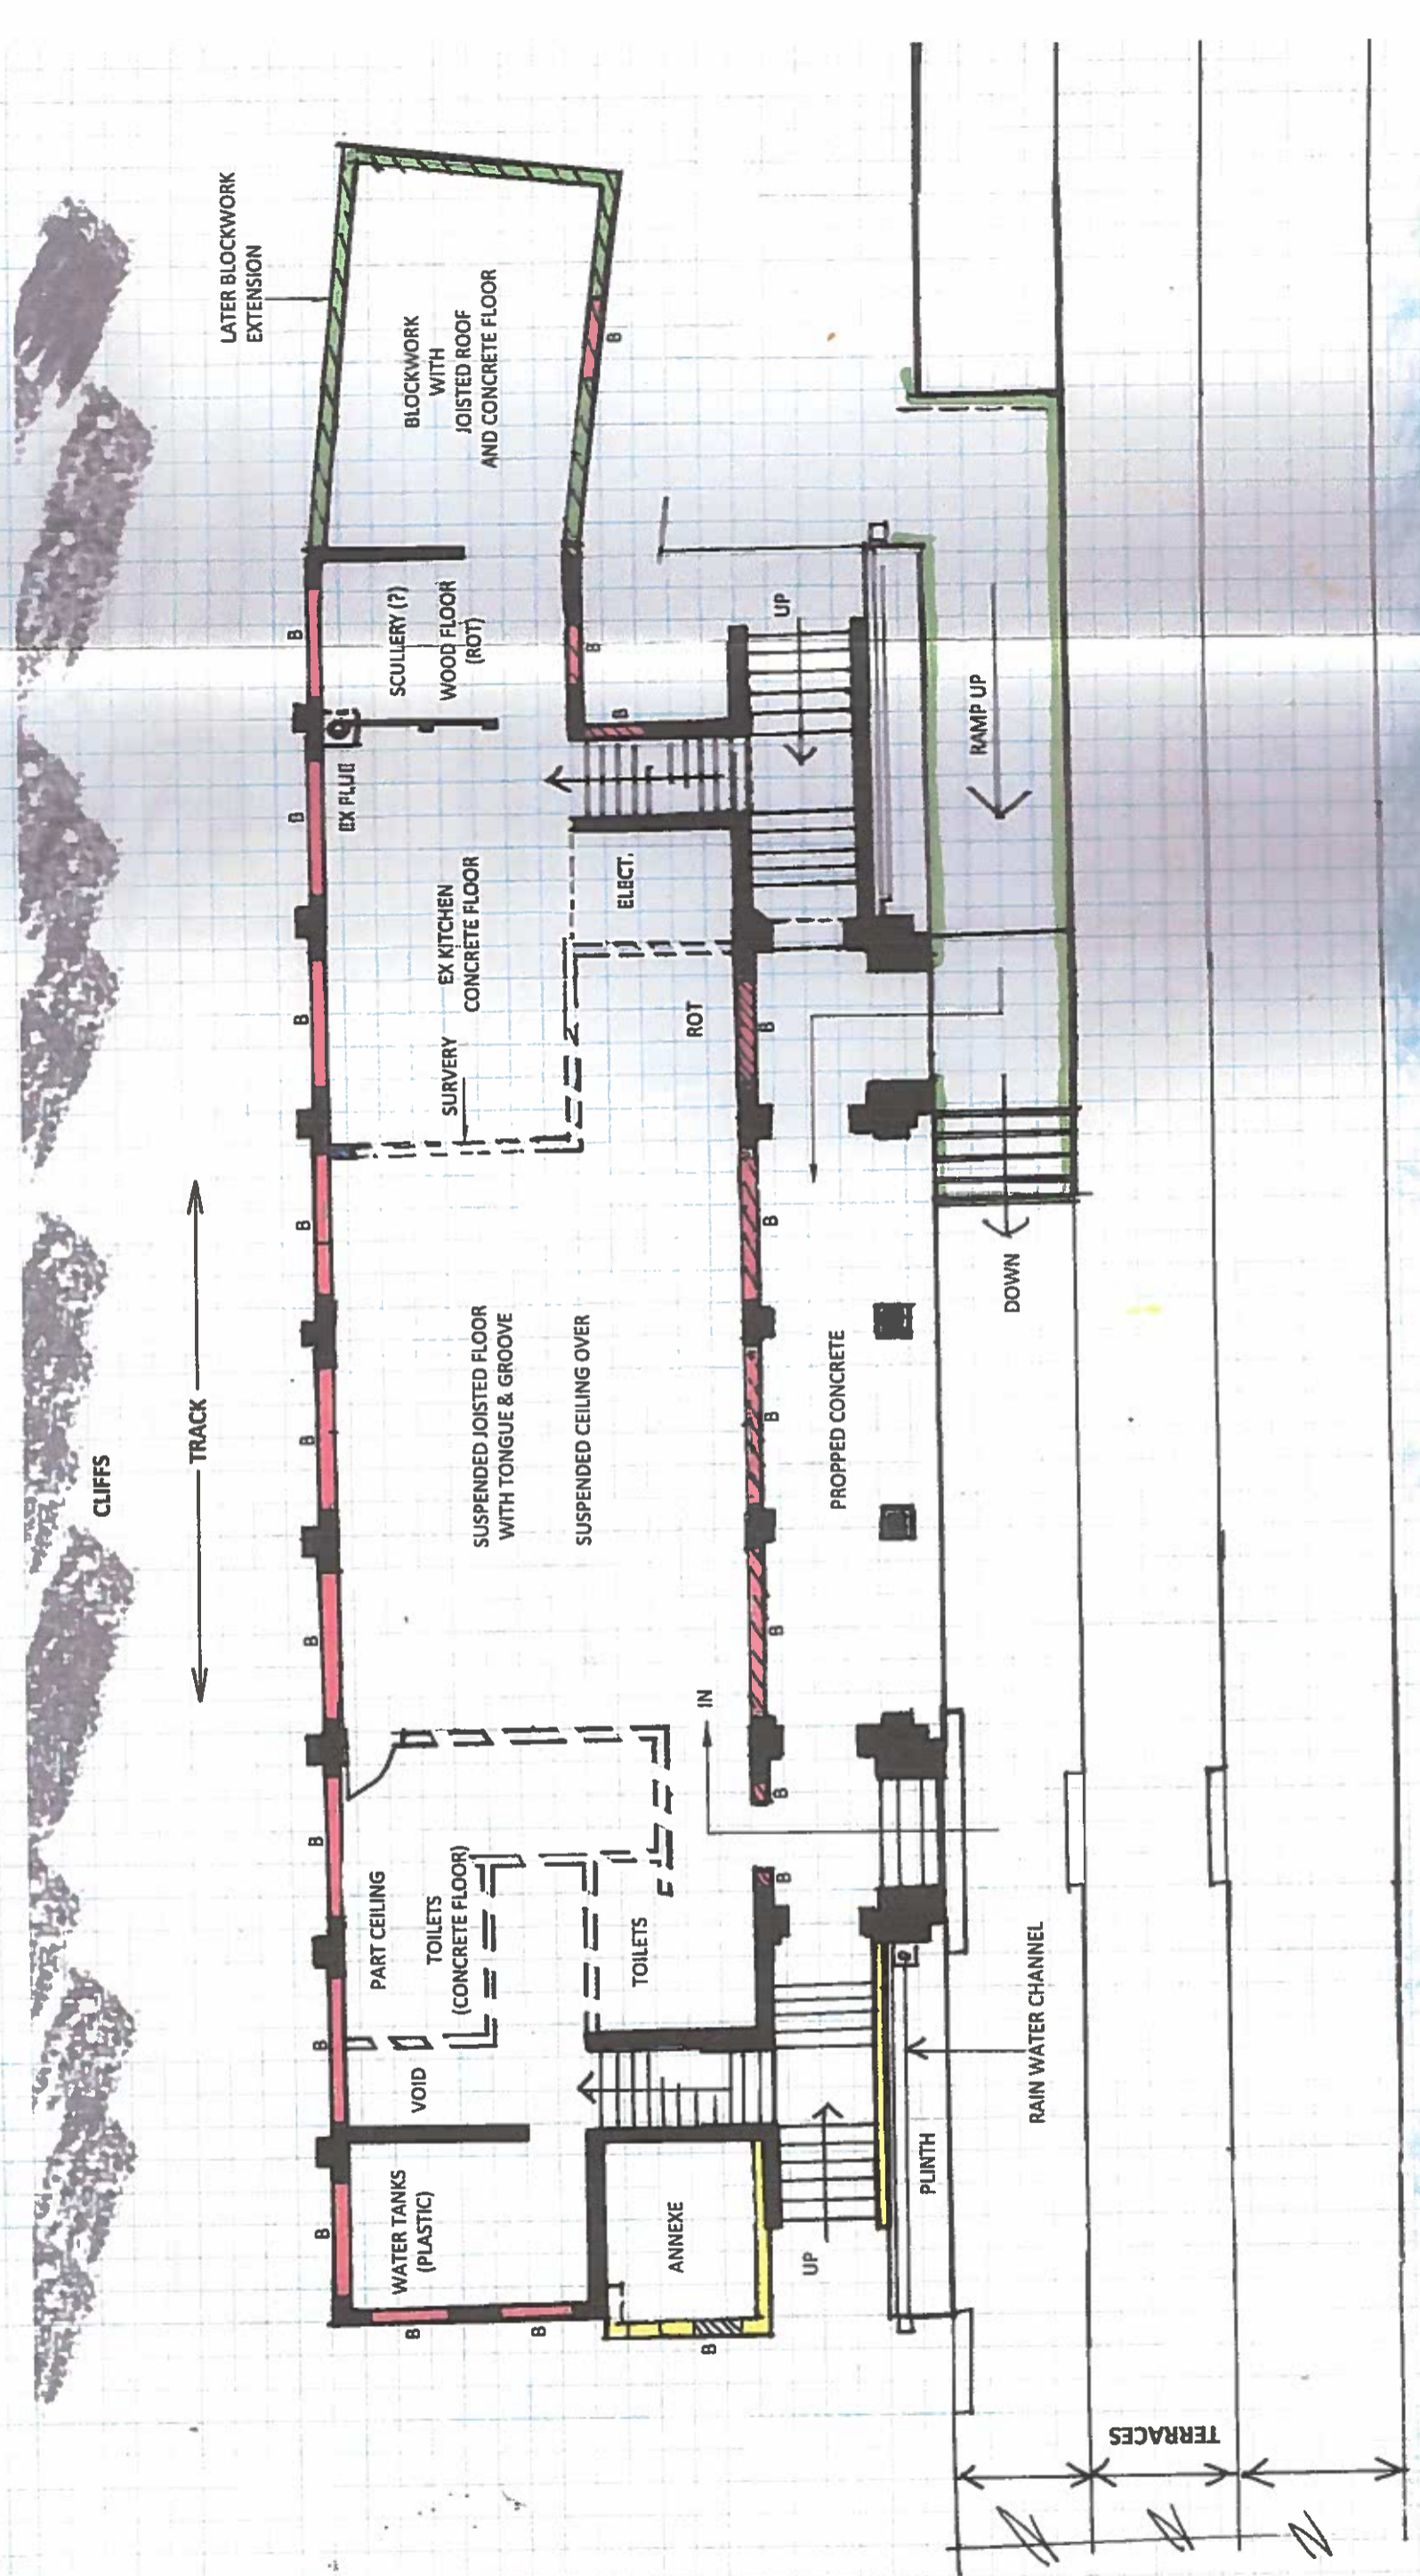

BOATING POOL