


Map 4 - Kinmundy site in proximity to Dales Park and Meethill Schools

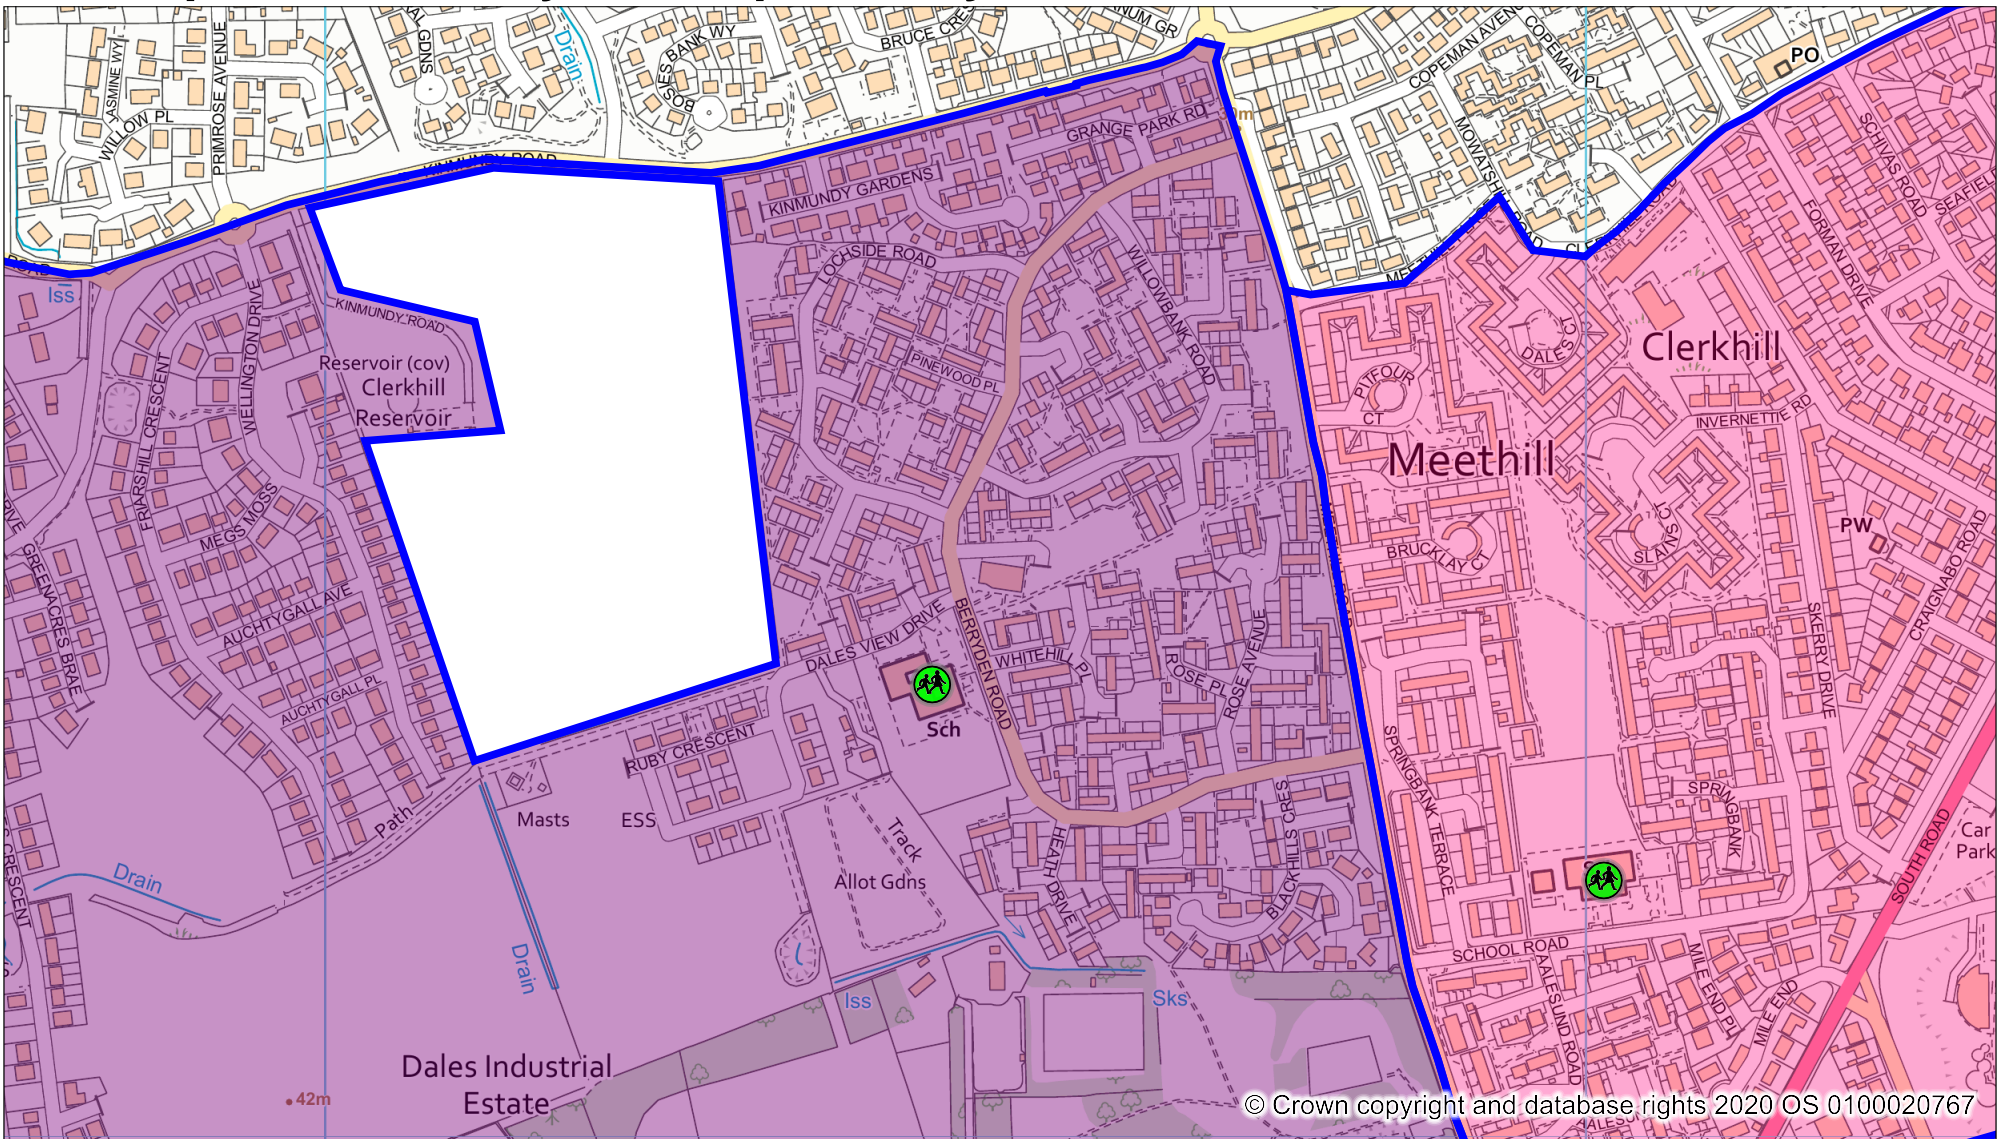

Woodhill House
 Westburn Road
 Aberdeen
 AB16 5GB

Operator:	Learning Estates
Department:	E&CS
Drawing No:	1234-A
Date: 03/12/2020	Scale: 1:6000



Tel: 03456 08 12 08
 Web: www.aberdeenshire.gov.uk
 E-mail: webmaster@aberdeenshire.gov.uk