


THIS DRAWING IS FOR GENERAL REFERENCE PURPOSES ONLY. FOR PRECISE DETAILS OF BOUNDARIES AND TITLE RESTRICTIONS SEE TITLE DOCUMENTS.

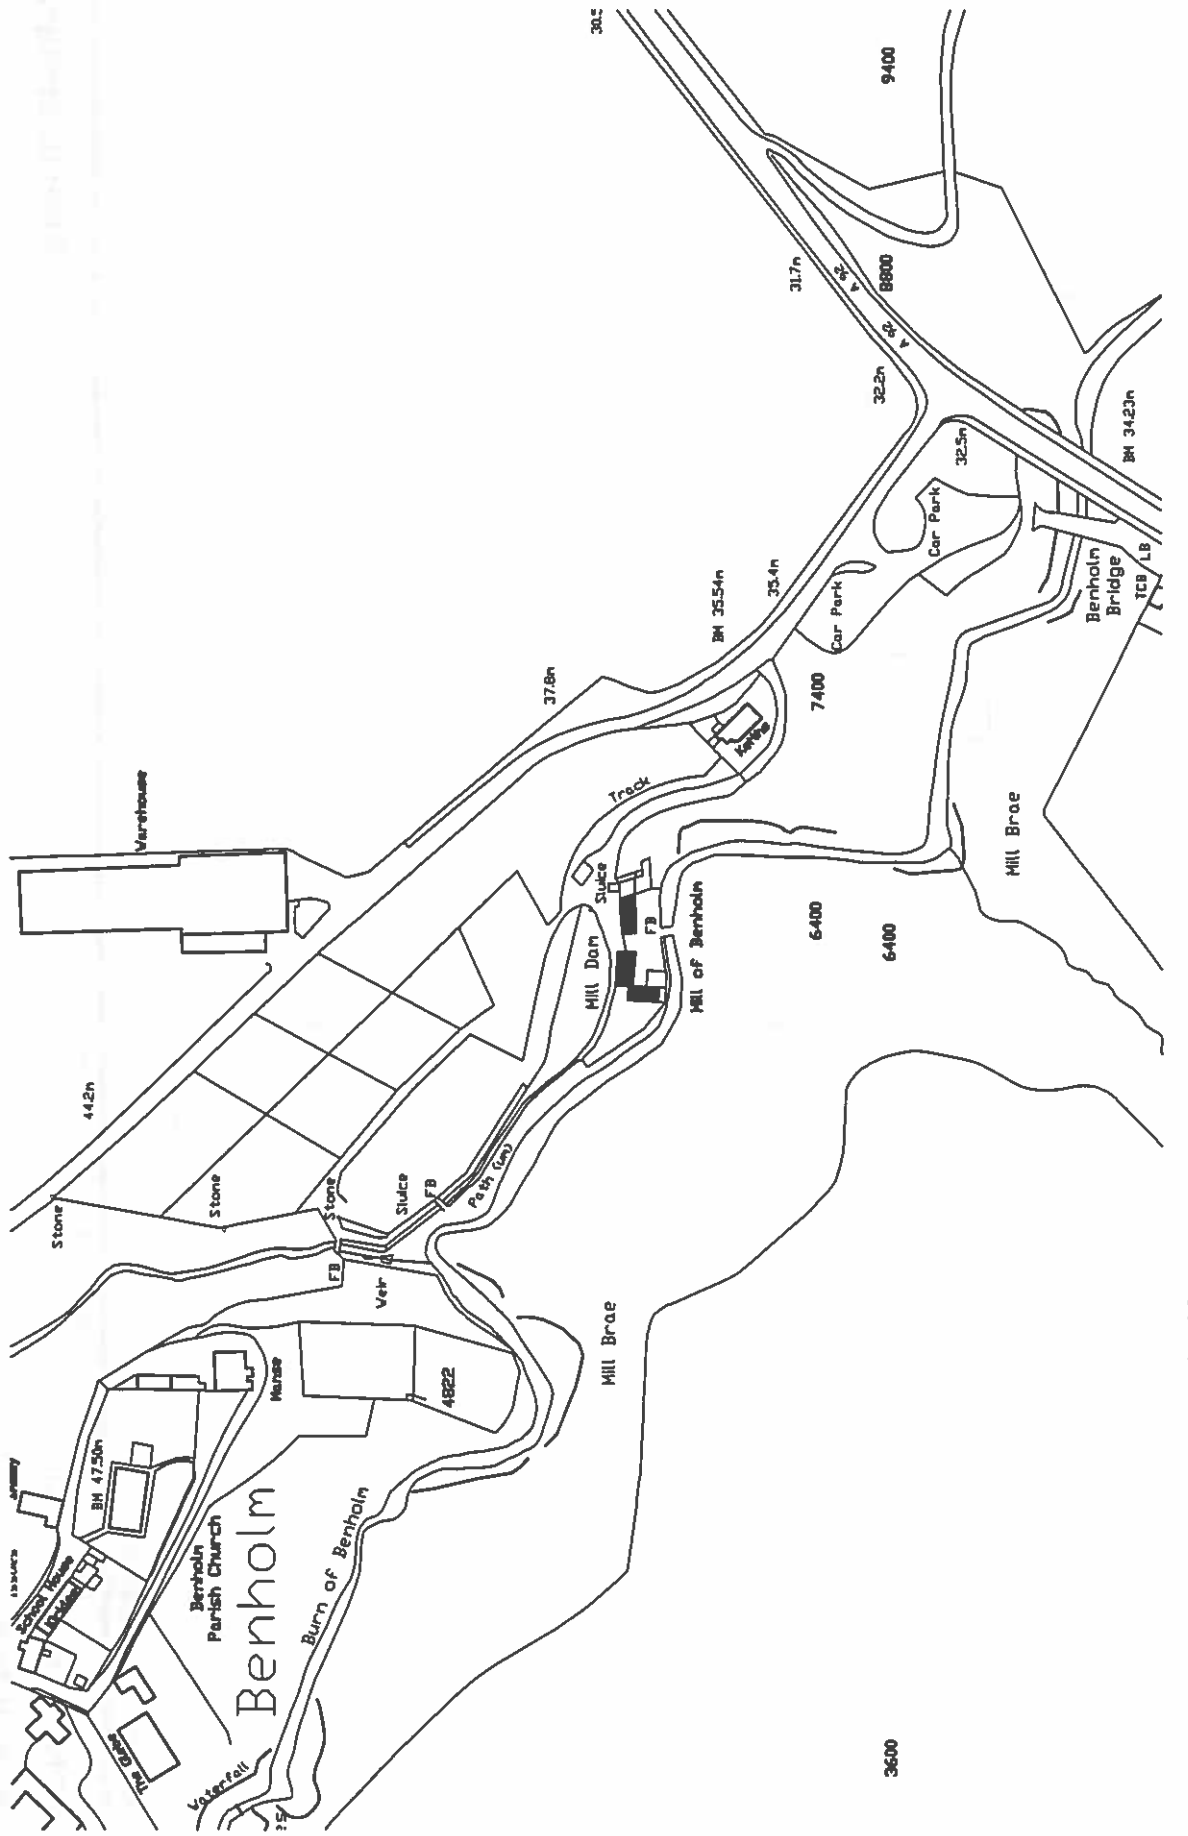

Location Site - Scale 1:2500 - sheet 1 of 2


REFERENCE DRAWING No. **PMS0014836rs1** Date Surveyed **18/02/2010** Date Drawn **18/02/2010**
Museum
Mill of Benholm, Montrose, DD10 0HT



Property

Woodhill House Westburn Road Aberdeen AB16 5GB Tel. (01467) 620981
 Property is a part of the Transportation, Roads and Property Service.

THIS DRAWING IS FOR GENERAL REFERENCE PURPOSES ONLY. FOR PRECISE DETAILS REFER TO THE APPROPRIATE TITLE DOCUMENTS - CONSTRUCTION / SERVICE DRAWINGS.

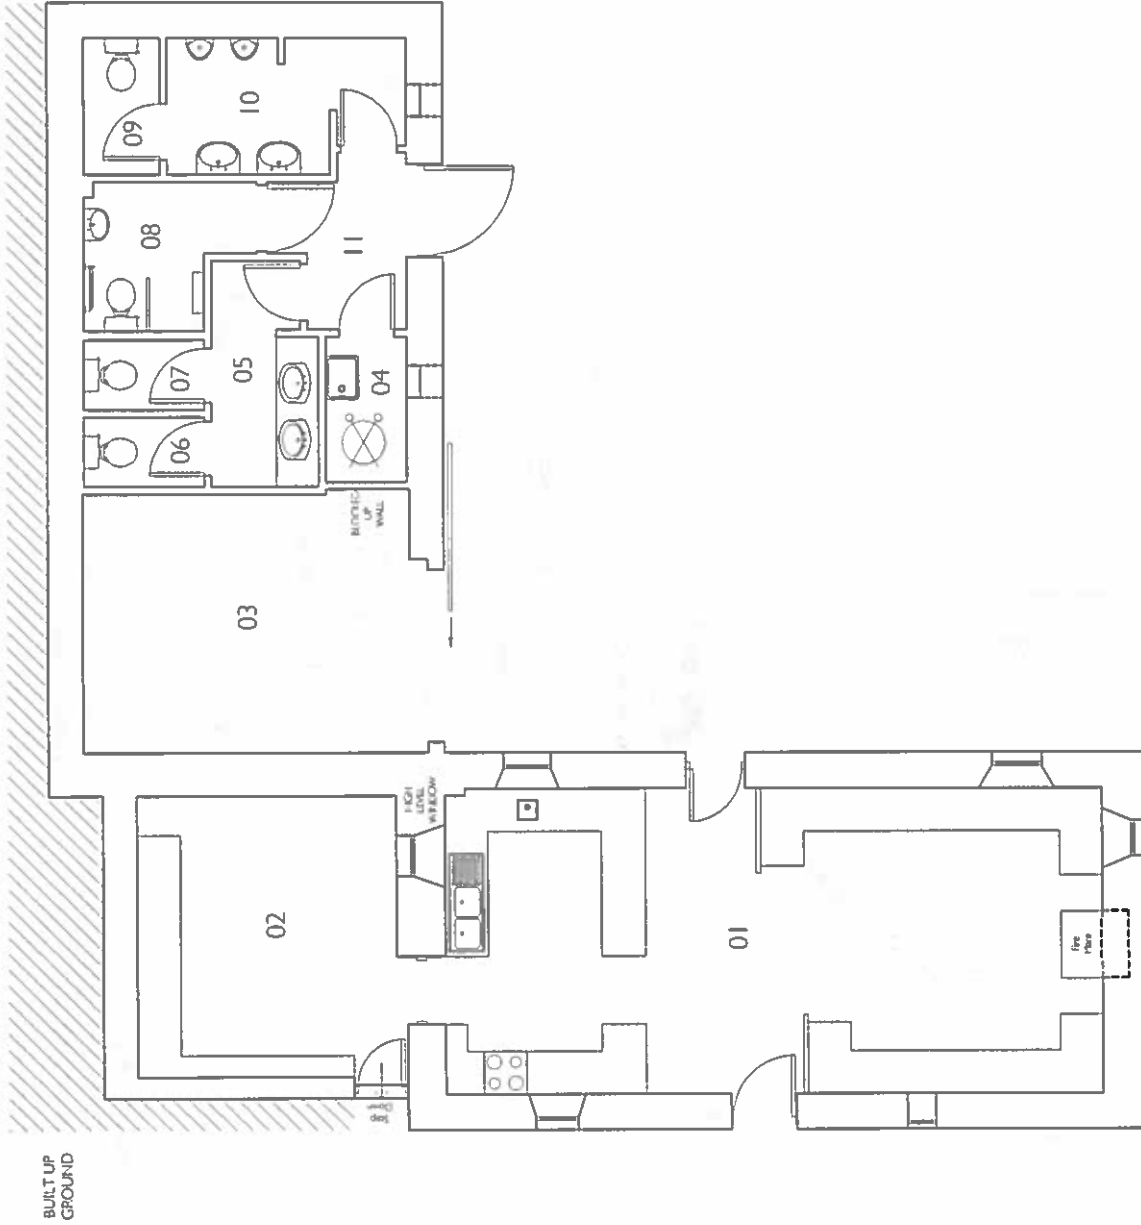

Floor Plan : Outbuilding 1

Scale N.T.S.

OS Ref

Date Drawn Jun 06

By MCJOF

ASSET REGISTER DRAWING 1 of 6

Mill of Benholm Museum

Dept

PMS0014836rf Benholm, Montrose, DD10 0HT

Aberdeenshire
COUNCIL




Property

Woodhill House Westburn Road Aberdeen AB16 5GB Tel. (01467) 620981

Property is a part of the Transportation and Infrastructure Service.

THIS DRAWING IS FOR GENERAL REFERENCE PURPOSES ONLY. FOR PRECISE DETAILS REFER TO THE APPROPRIATE TITLE DOCUMENTS - CONSTRUCTION / SERVICE DRAWINGS.

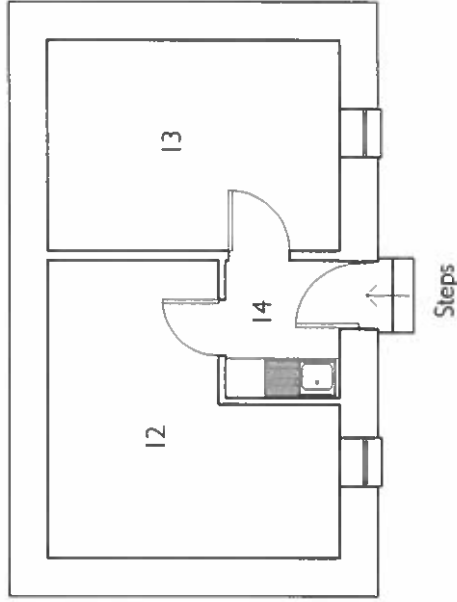

Floor Plan : Outbuilding 2

Scale N.T.S. OS Ref Date Drawn Jun 06 By MCJOF

ASSET REGISTER DRAWING 2 of 6

PMS0014836rf Mill of Benholm Museum Dept

Benholm, Montrose, DD10 0HT




Aberdeenshire
COUNCIL

Property

Woodhill House Westburn Road Aberdeen AB16 5GB Tel. (01467) 620981

Property is a part of the Transportation and Infrastructure Service.

THIS DRAWING IS FOR GENERAL REFERENCE PURPOSES ONLY. FOR PRECISE DETAILS REFER TO THE APPROPRIATE TITLE DOCUMENTS - CONSTRUCTION / SERVICE DRAWINGS.

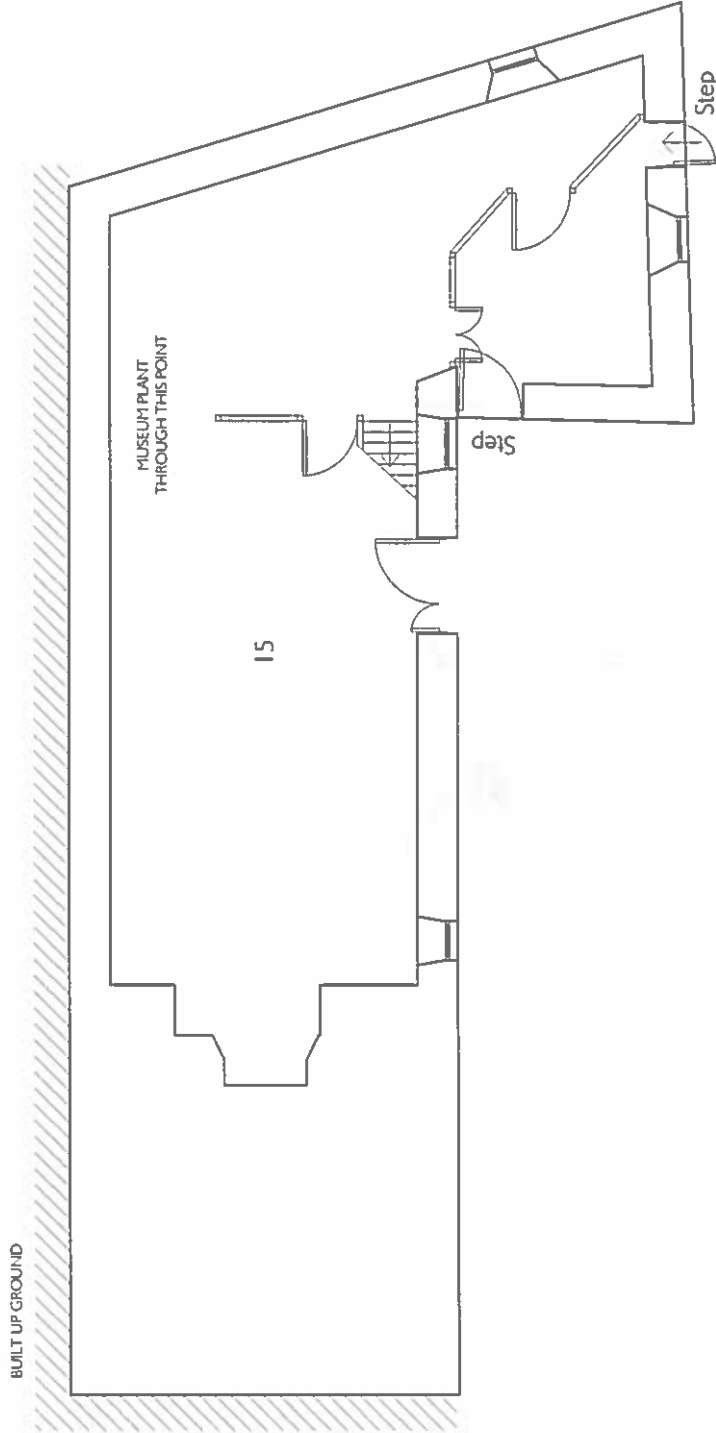

Ground Floor : Museum

Scale N.T.S. OS Ref Date Drawn Jun 06 By MC/OF

ASSET REGISTER DRAWING 3 of 6

PMS0014836rf Mill of Benholm Museum Dept

Benholm, Montrose, DD10 0HT

Aberdeenshire
COUNCIL




Property

Woodhill House Westburn Road Aberdeen AB16 5GB Tel. (01467) 620981

Property is a part of the Transportation and Infrastructure Service.

THIS DRAWING IS FOR GENERAL REFERENCE PURPOSES ONLY. FOR PRECISE DETAILS REFER TO THE APPROPRIATE TITLE DOCUMENTS - CONSTRUCTION / SERVICE DRAWINGS.

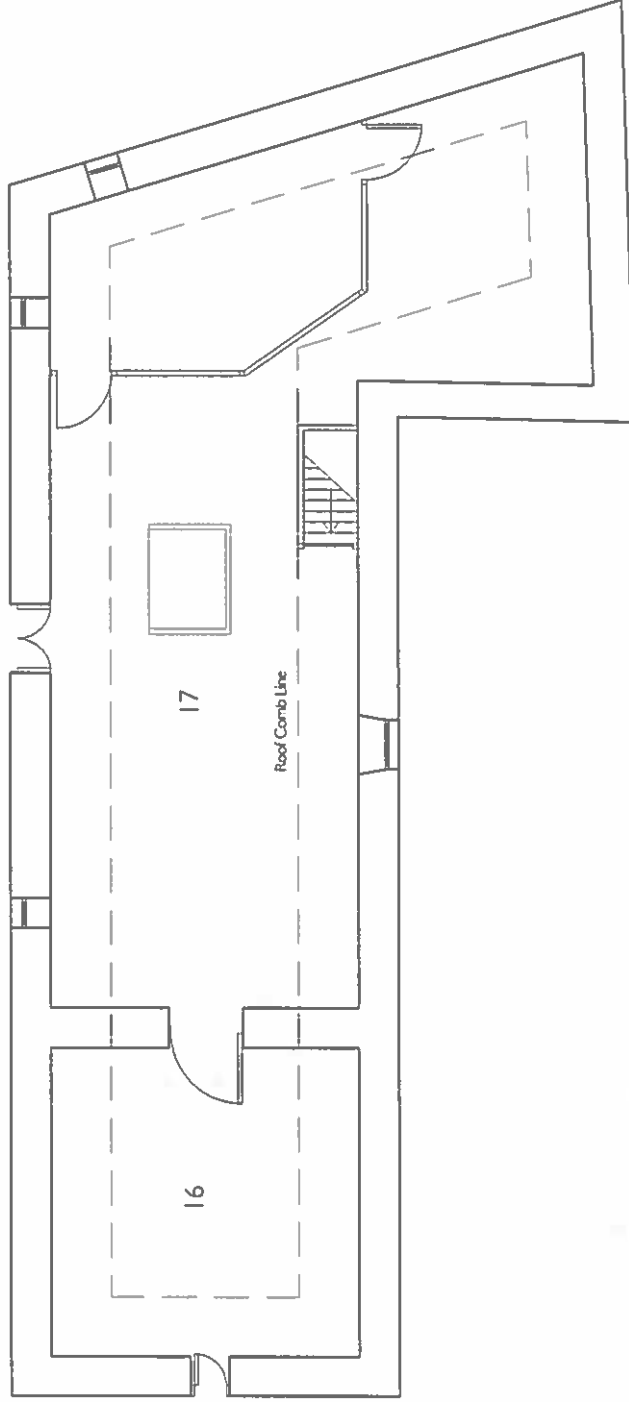

1st Floor : Museum

Scale N.T.S. OS Ref Date Drawn Jun 06 By MCOF

ASSET REGISTER DRAWING 4 of 6

PMS0014836rf Mill of Benholm Museum Dept

Benholm, Montrose, DD10 0HT



Aberdeenshire
COUNCIL

Property

Woodhill House Westburn Road Aberdeen AB16 5GB Tel. (01467) 620981

Property is a part of the Transportation and Infrastructure Service.

THIS DRAWING IS FOR GENERAL REFERENCE PURPOSES ONLY. FOR PRECISE DETAILS REFER TO THE APPROPRIATE TITLE DOCUMENTS - CONSTRUCTION / SERVICE DRAWINGS.

Room Description	Ceiling Height	Metres sqm	Feet sqft	Volume cubic Metres
Room 1 Tea Room	3.13	40.11	431.78	125.66
Room 2 Kitchen/Store	2.33	14.63	157.52	34.02
Room 3 Garage/Store	2.64	17.24	185.62	45.53
Room 4 Boiler Room	2.60	2.30	24.74	5.98
Room 5 Female Toilets	2.60	4.40	47.31	11.43
Room 6 Toilet Cubicle	2.60	1.62	17.44	4.21
Room 7 Toilet Cubicle	2.60	1.63	17.57	4.24
Room 8 Disabled Toilet	2.55	4.19	45.10	10.68
Room 9 Toilet Cubicle	2.55	2.03	21.81	5.17
Room 10 Male Toilets	2.55	5.87	63.20	14.97
Room 11 Hall	2.55	4.01	43.17	10.23
Room Total	2.58	98.04	1055.26	272.12
Building Gross External Area		132.88	1430.31	
Building Gross Internal Area		104.91	1129.27	
Building Internal Walls Area		6.88	74.00	
Outbuilding 2				
Room 12 Office	2.98	13.48	145.15	40.16
Room 13 Office	2.98	11.97	128.84	35.65
Room 14 Kitchen/Vestibule	2.98	3.31	35.66	9.87
Room Total		28.77	309.65	85.67
Building Gross External Area		42.59	458.39	
Building Gross Internal Area		29.64	319.04	
Building Internal Walls Area		0.87	9.38	

Spreadsheet : Outbuildings 1 & 2

Scale N.T.S. OS Ref Date Drawn Jun 06 By OF
 ASSET REGISTER DRAWING 5 of 6 Dept
 Mill of Benholm Museum
 PMS0014836rf Benholm, Montrose, DD10 0HT

THIS DRAWING IS FOR GENERAL REFERENCE PURPOSES ONLY. FOR PRECISE DETAILS REFER TO THE APPROPRIATE TITLE DOCUMENTS - CONSTRUCTION / SERVICE DRAWINGS.

Museum	Room Description	Ceiling Height	Metres sqm	Feet sqft	Volume cubic Metres
Room 15	Museum - Mill	2.02	65.64	706.59	132.86
Room 16	Museum - Mill	2.52	64.48	694.06	162.31
Room 17	Museum- Grainstore	2.52	18.92	203.69	47.63
Room Total			149.05	1604.34	342.81
Building Gross External Area			226.96	2443.05	
Building Gross Internal Area			150.98	1625.11	
Building Internal Walls Area			1.93	20.76	

Spreadsheet : Museum

Scale N.T.S. OS Ref Date Drawn Jun 06 By OF
 ASSET REGISTER DRAWING 6 of 6
 Mill of Benholm Museum Dept
 PMS0014836rf Benholm, Montrose, DD10 0HT



Aberdeenshire
 COUNCIL

Property
 Woodhill House Westburn Road Aberdeen AB16 5GB Tel. (01467) 620981
 Property is a part of the Transportation and Infrastructure Service.