


Treatment Route 28

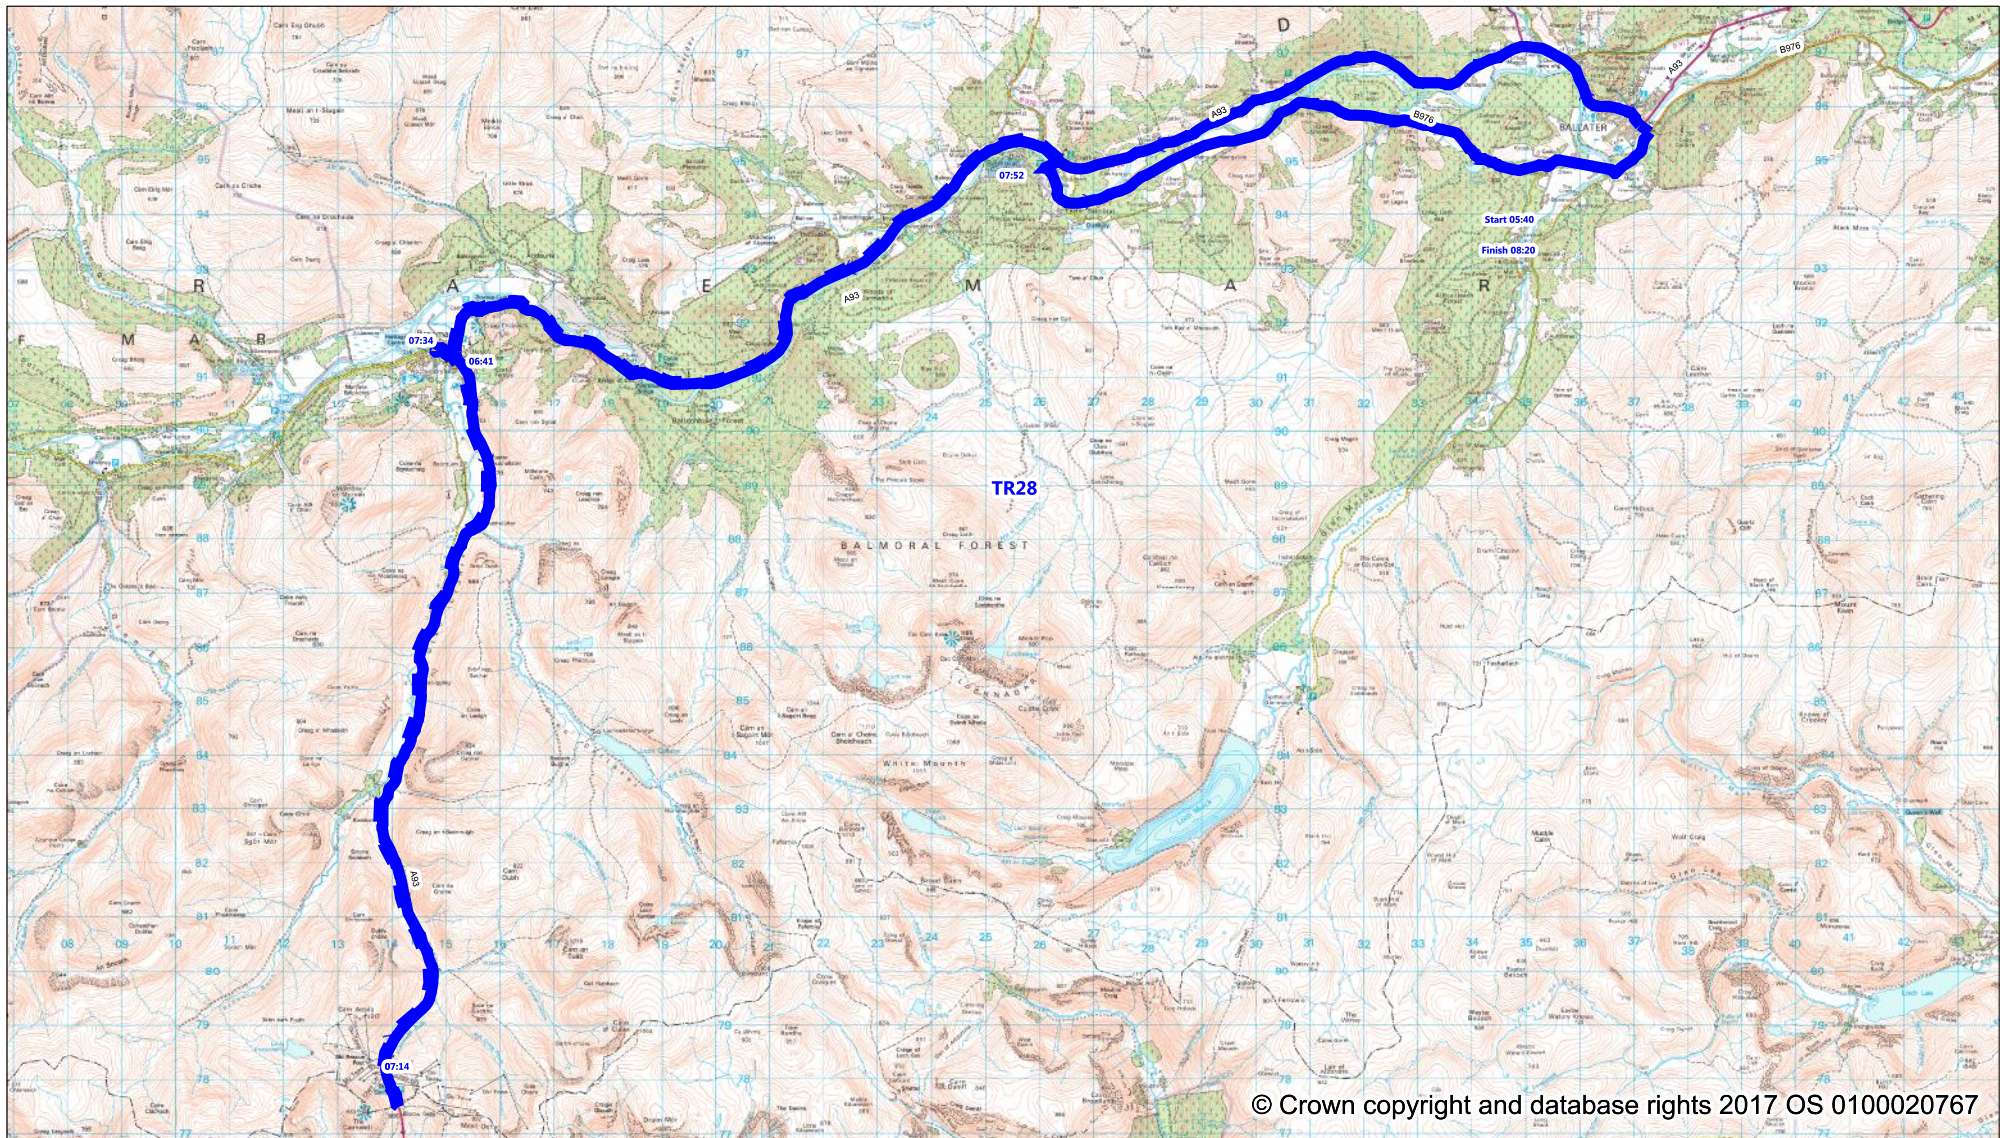

Woodhill House
Westburn Road
Aberdeen
AB16 5GB

Operator:	Rhoda West
Department:	Infrastructure Services
Drawing No:	1234-A
Date: 17/10/2018	Scale: 1:140000

Aberdeenshire
COUNCIL



Tel: 03456 08 12 08
Web: www.aberdeenshire.gov.uk
E-mail: webmaster@aberdeenshire.gov.uk