


# Treatment Route 3

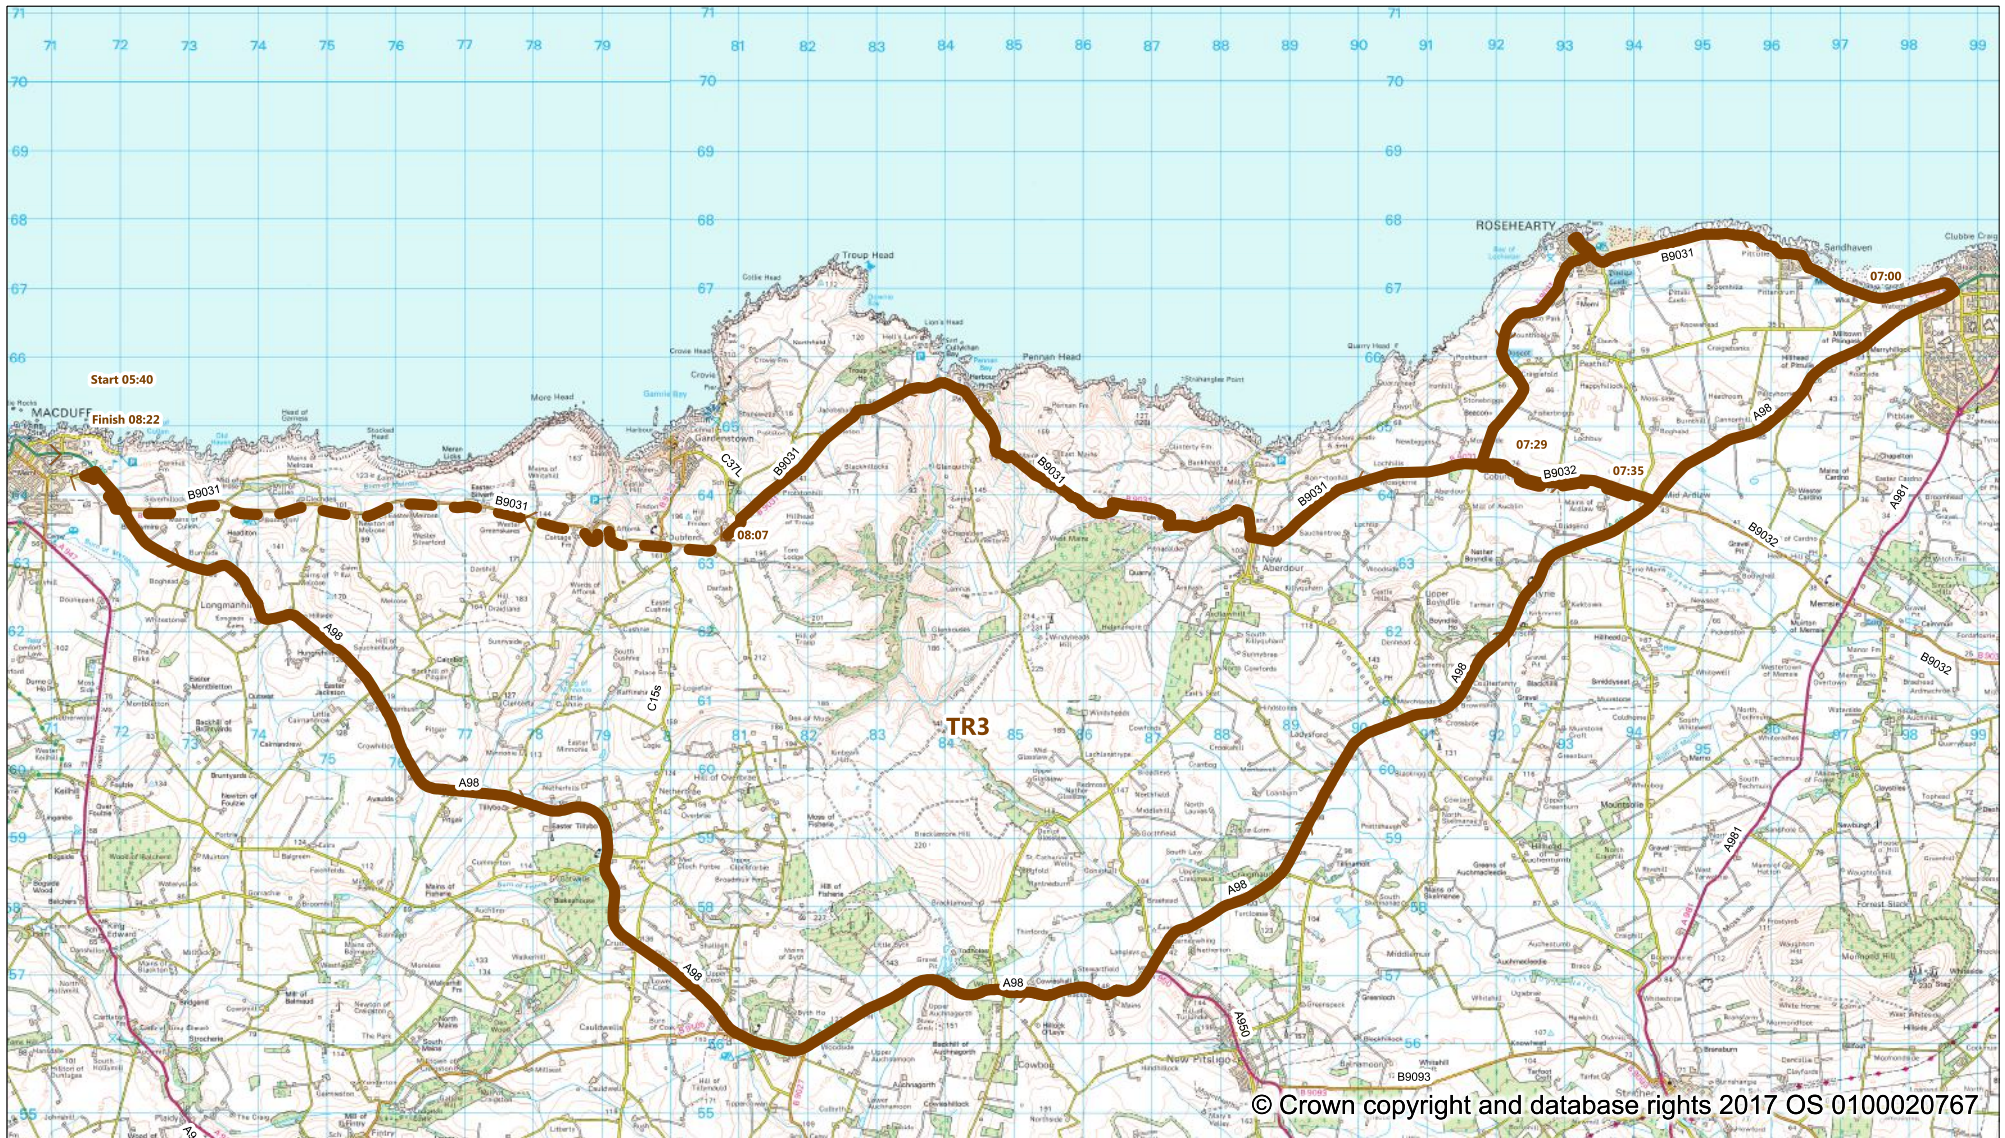

Woodhill House  
Westburn Road  
Aberdeen  
AB16 5GB

Operator:	Rhoda West
Department:	Infrastructure Services
Drawing No:	1234-A
Date: 18/10/2018	Scale: 1:110000

**Aberdeenshire**  
COUNCIL



Tel: 03456 08 12 08  
Web: [www.aberdeenshire.gov.uk](http://www.aberdeenshire.gov.uk)  
E-mail: [webmaster@aberdeenshire.gov.uk](mailto:webmaster@aberdeenshire.gov.uk)