


Treatment Route 17

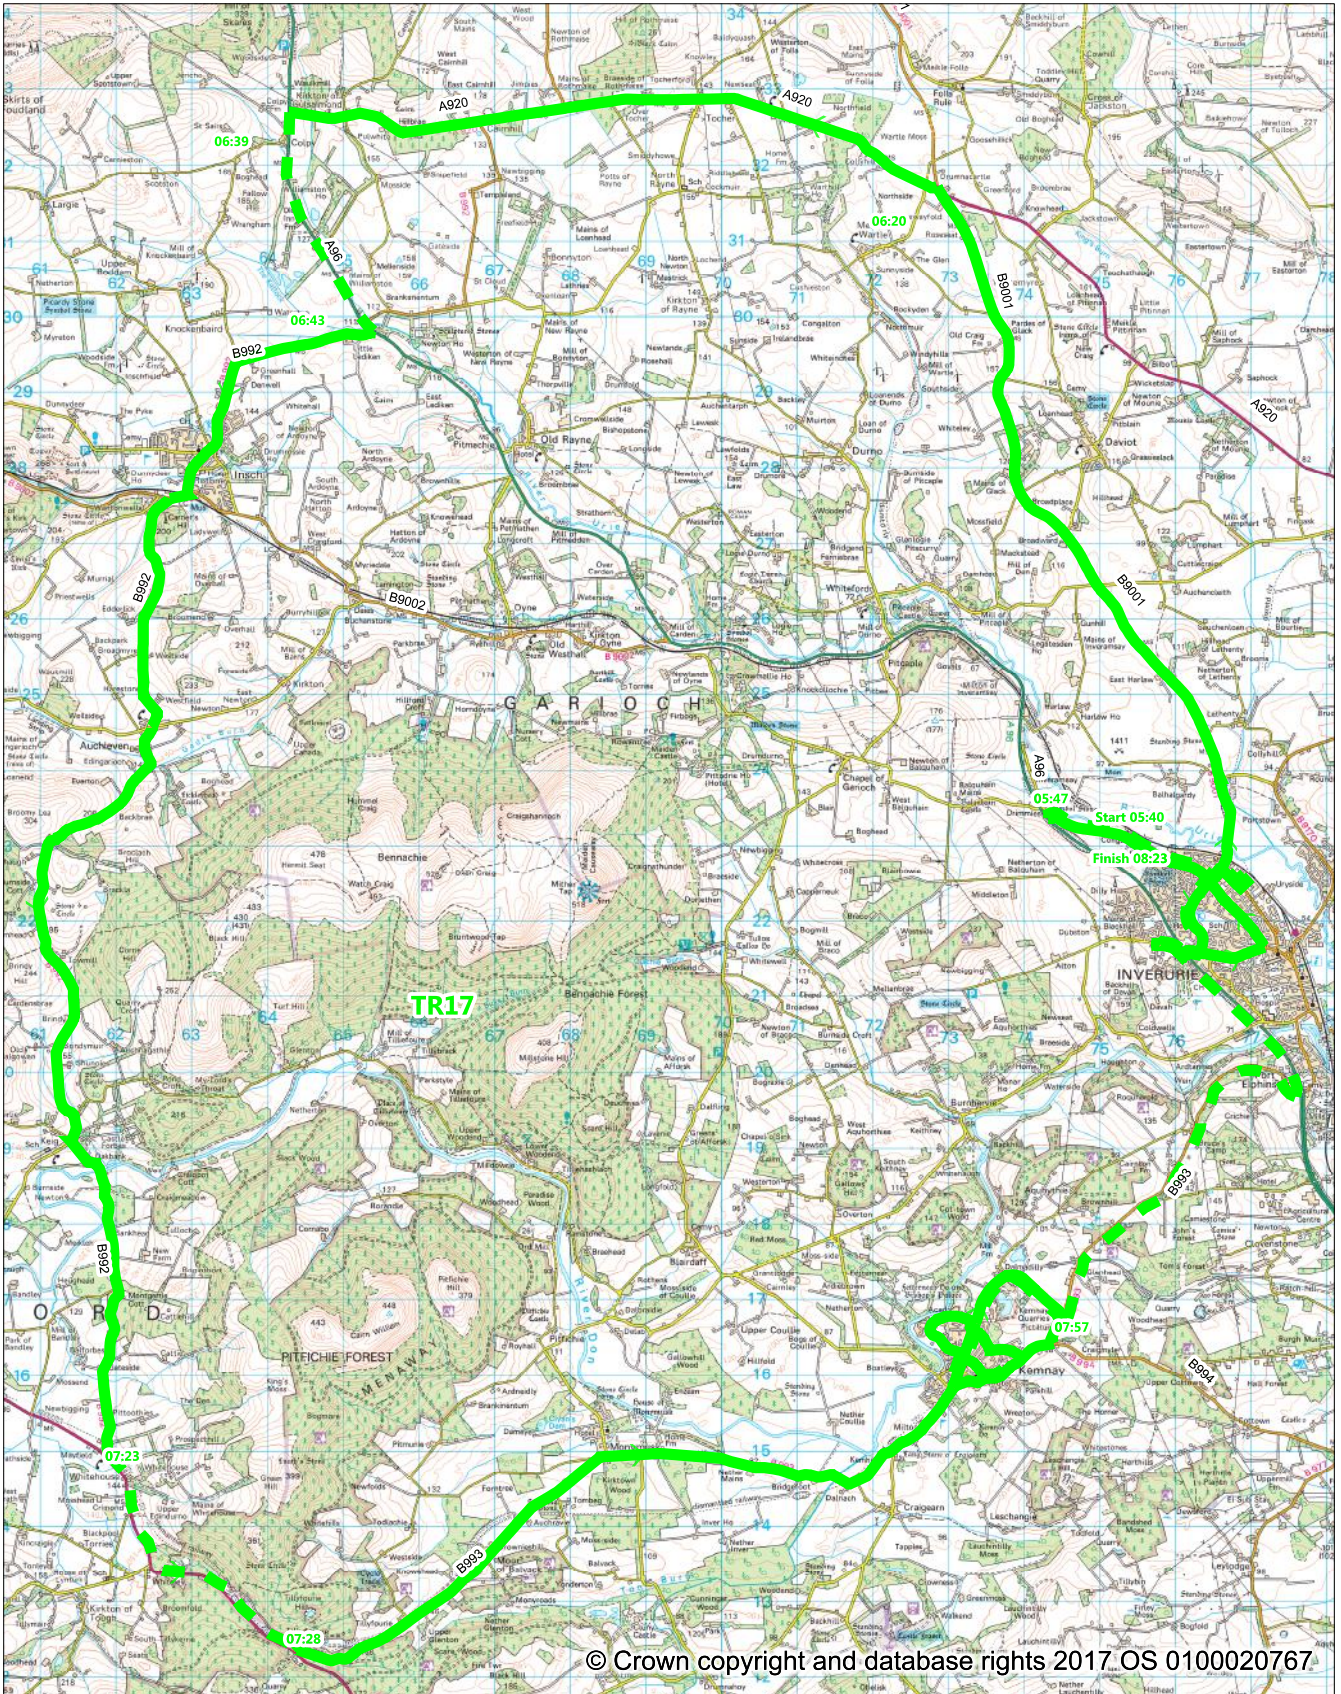

Woodhill House
Westburn Road
Aberdeen
AB16 5GB

Tel: 03456 08 12 08
Web: www.aberdeenshire.gov.uk
E-mail: webmaster@aberdeenshire.gov.uk

Aberdeenshire
COUNCIL



Operator:	Rhoda West
Department:	Infrastructure Services
Drawing No:	1234-A
Date: 17/10/2018	Scale: 1:99999