


Treatment Route 32

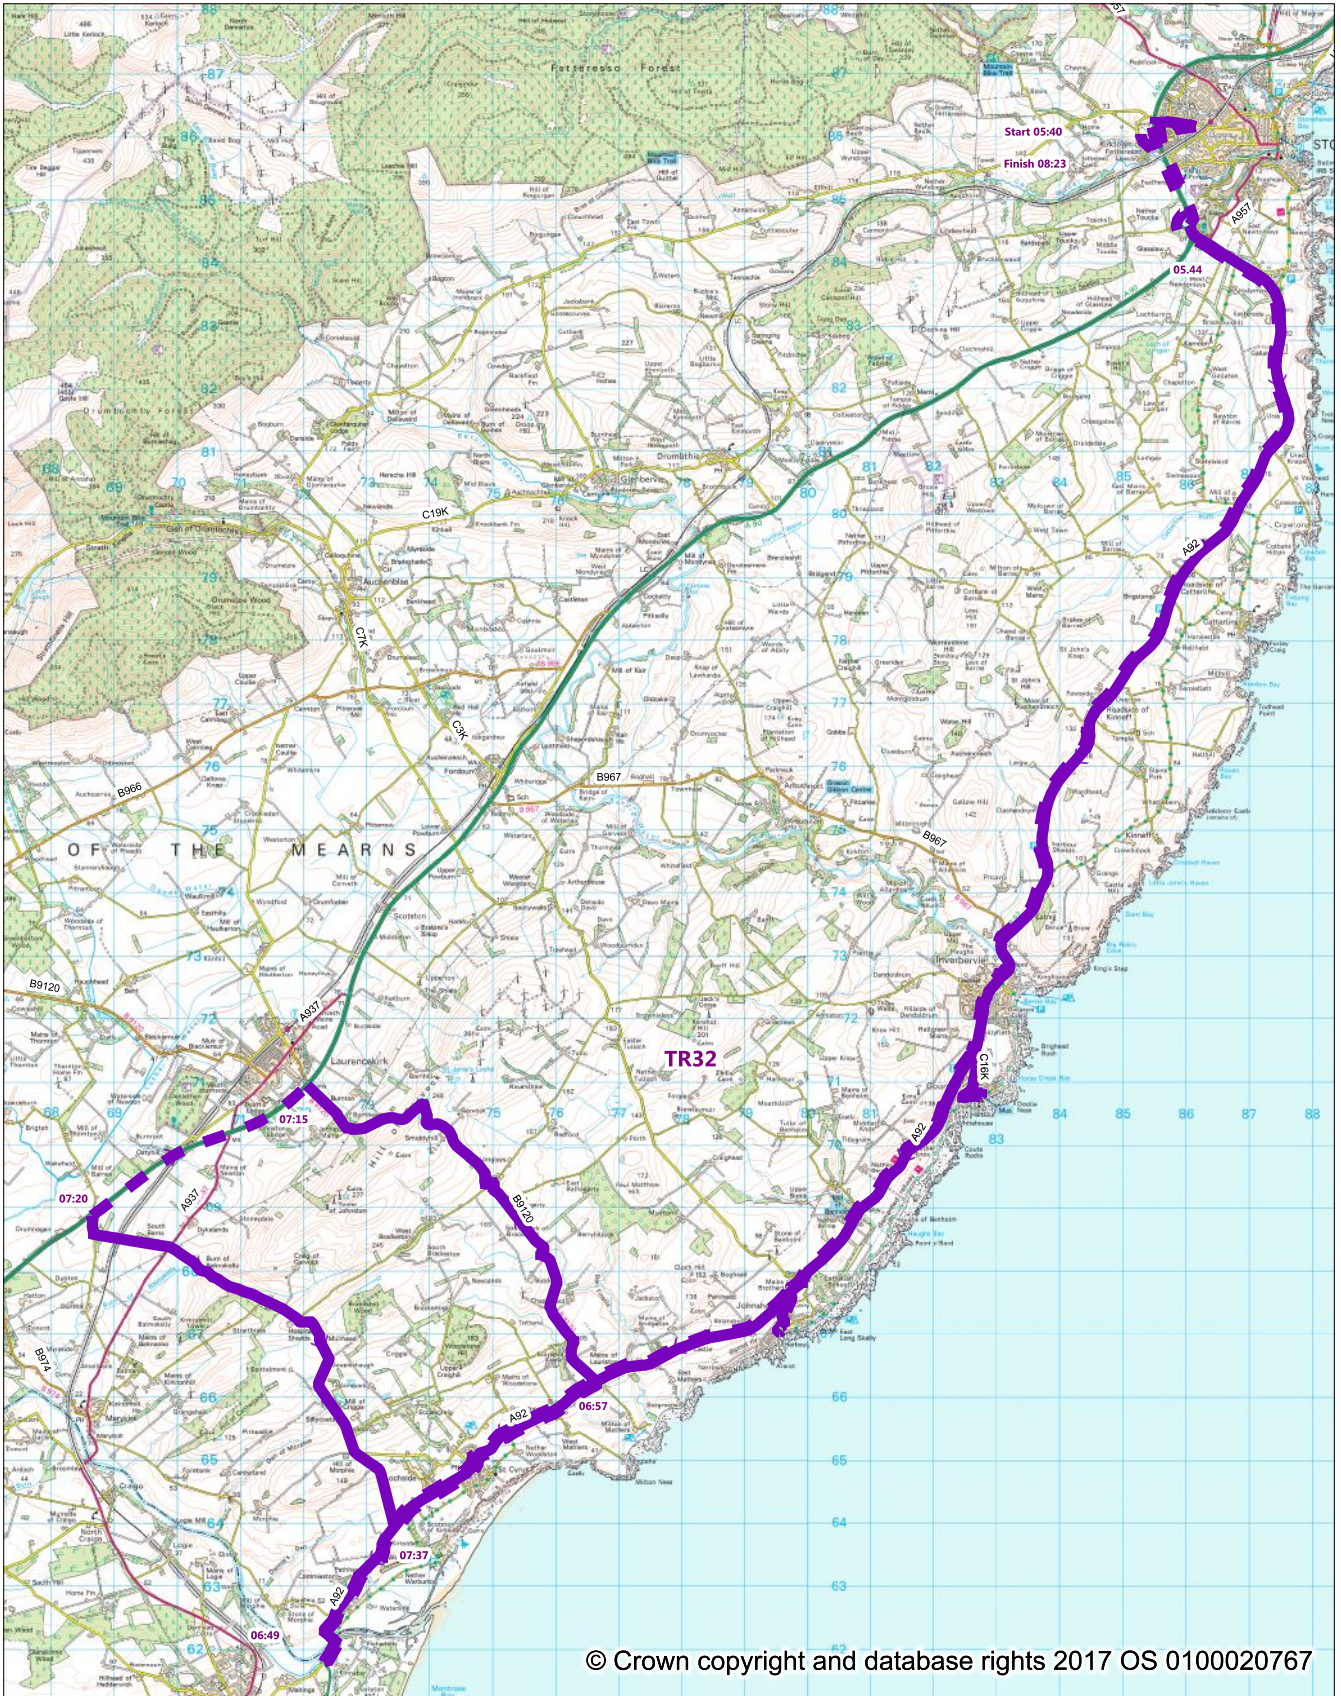

© Crown copyright and database rights 2017 OS 0100020767

Woodhill House
Westburn Road
Aberdeen
AB16 5GB

Tel: 03456 08 12 08
Web: www.aberdeenshire.gov.uk
E-mail: webmaster@aberdeenshire.gov.uk

Aberdeenshire
COUNCIL



| | |
|-------------|-------------------------|
| Operator: | Rhoda West |
| Department: | Infrastructure Services |
| Drawing No: | 1234-A |
| Date: | 17/10/2018 |
| Scale: | 1:120000 |