

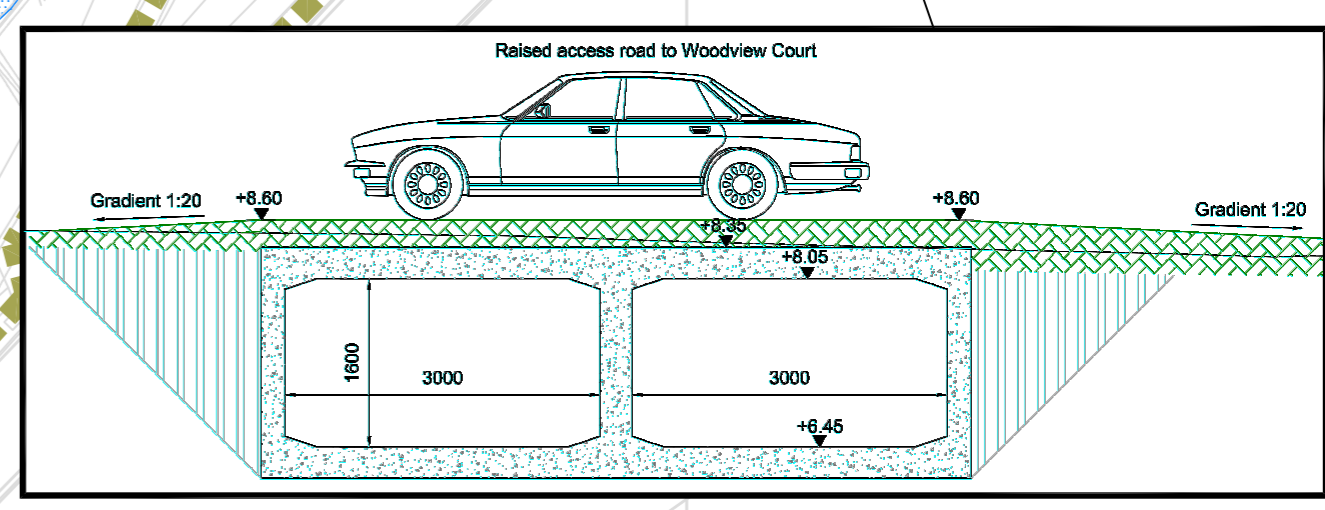
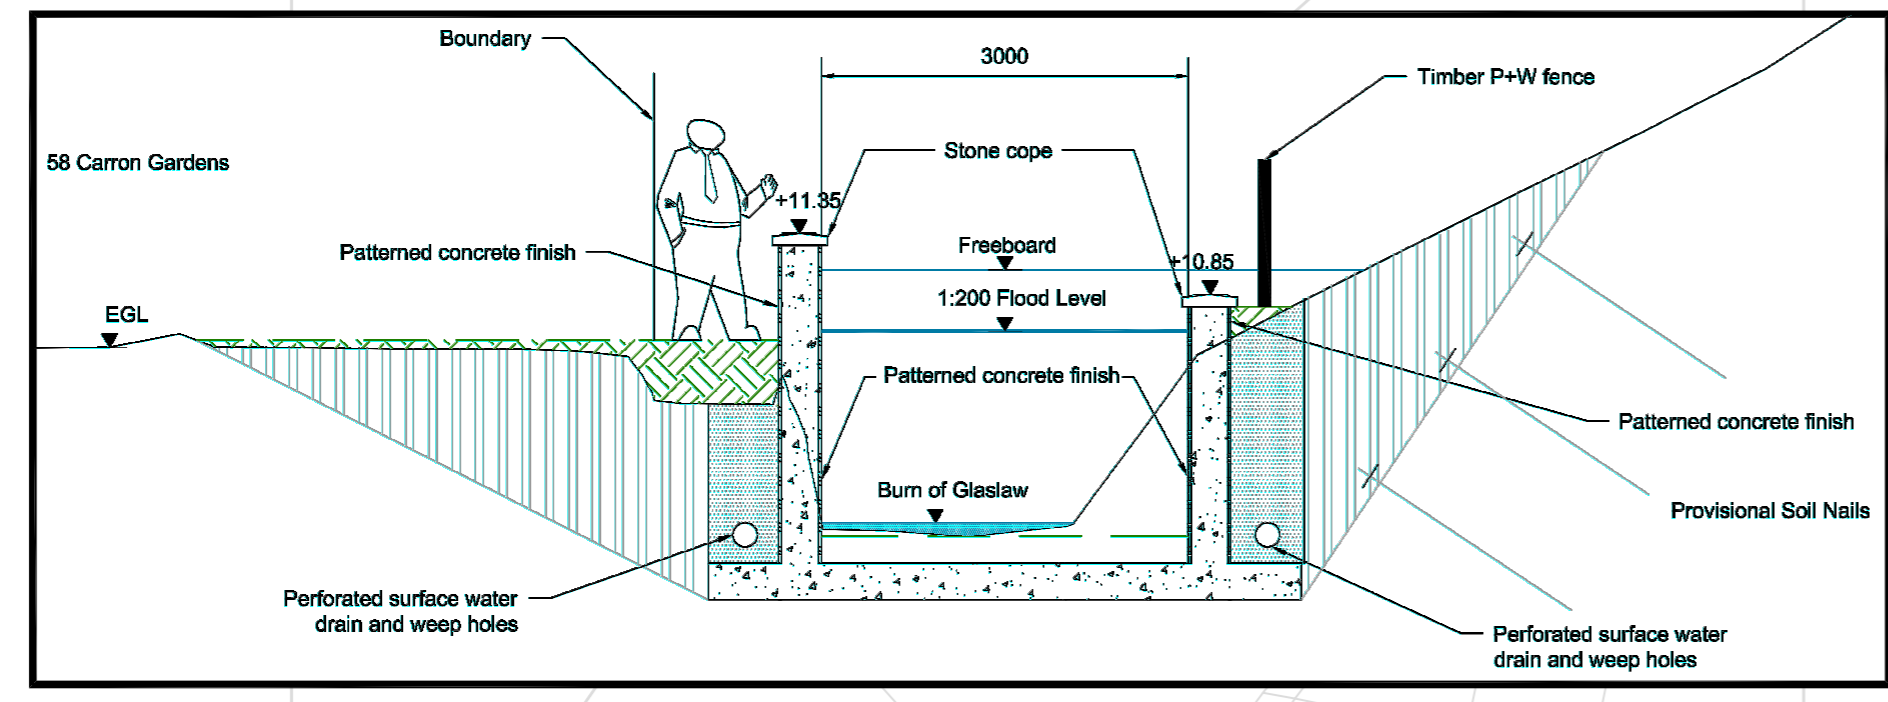
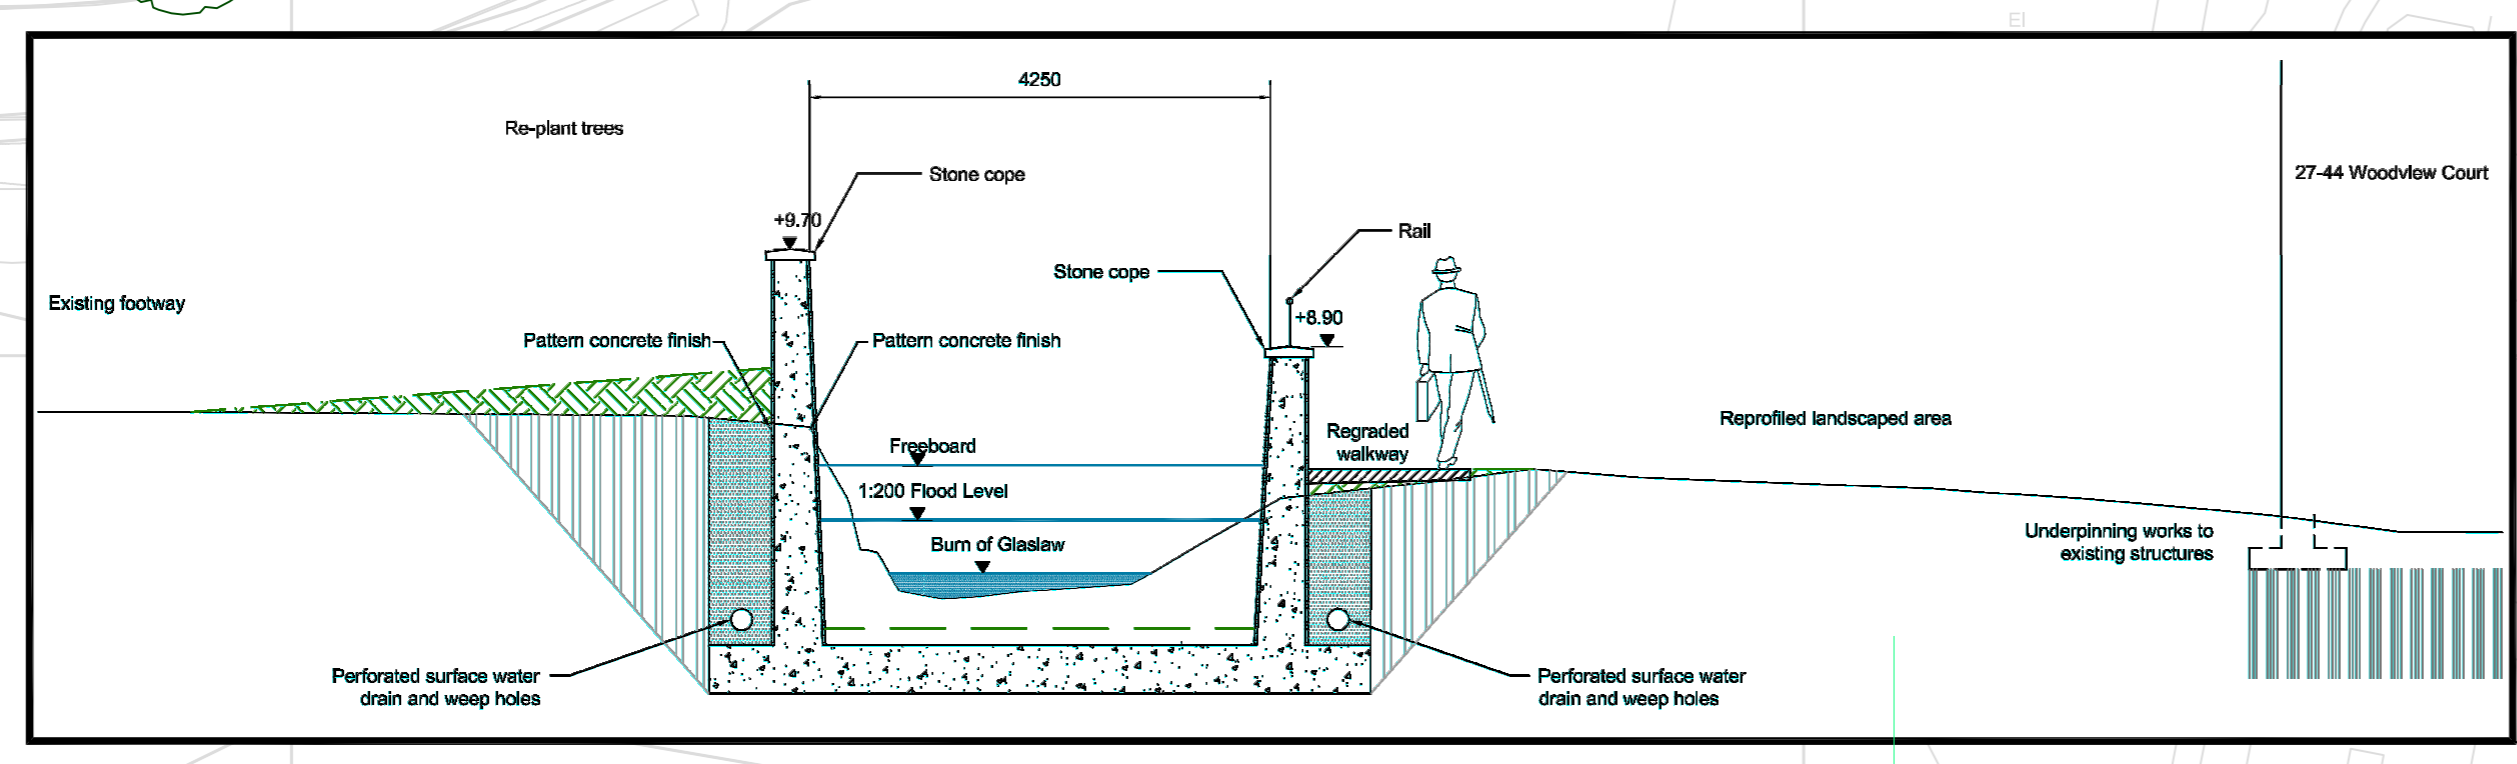


Stonehaven Flood Protection Scheme

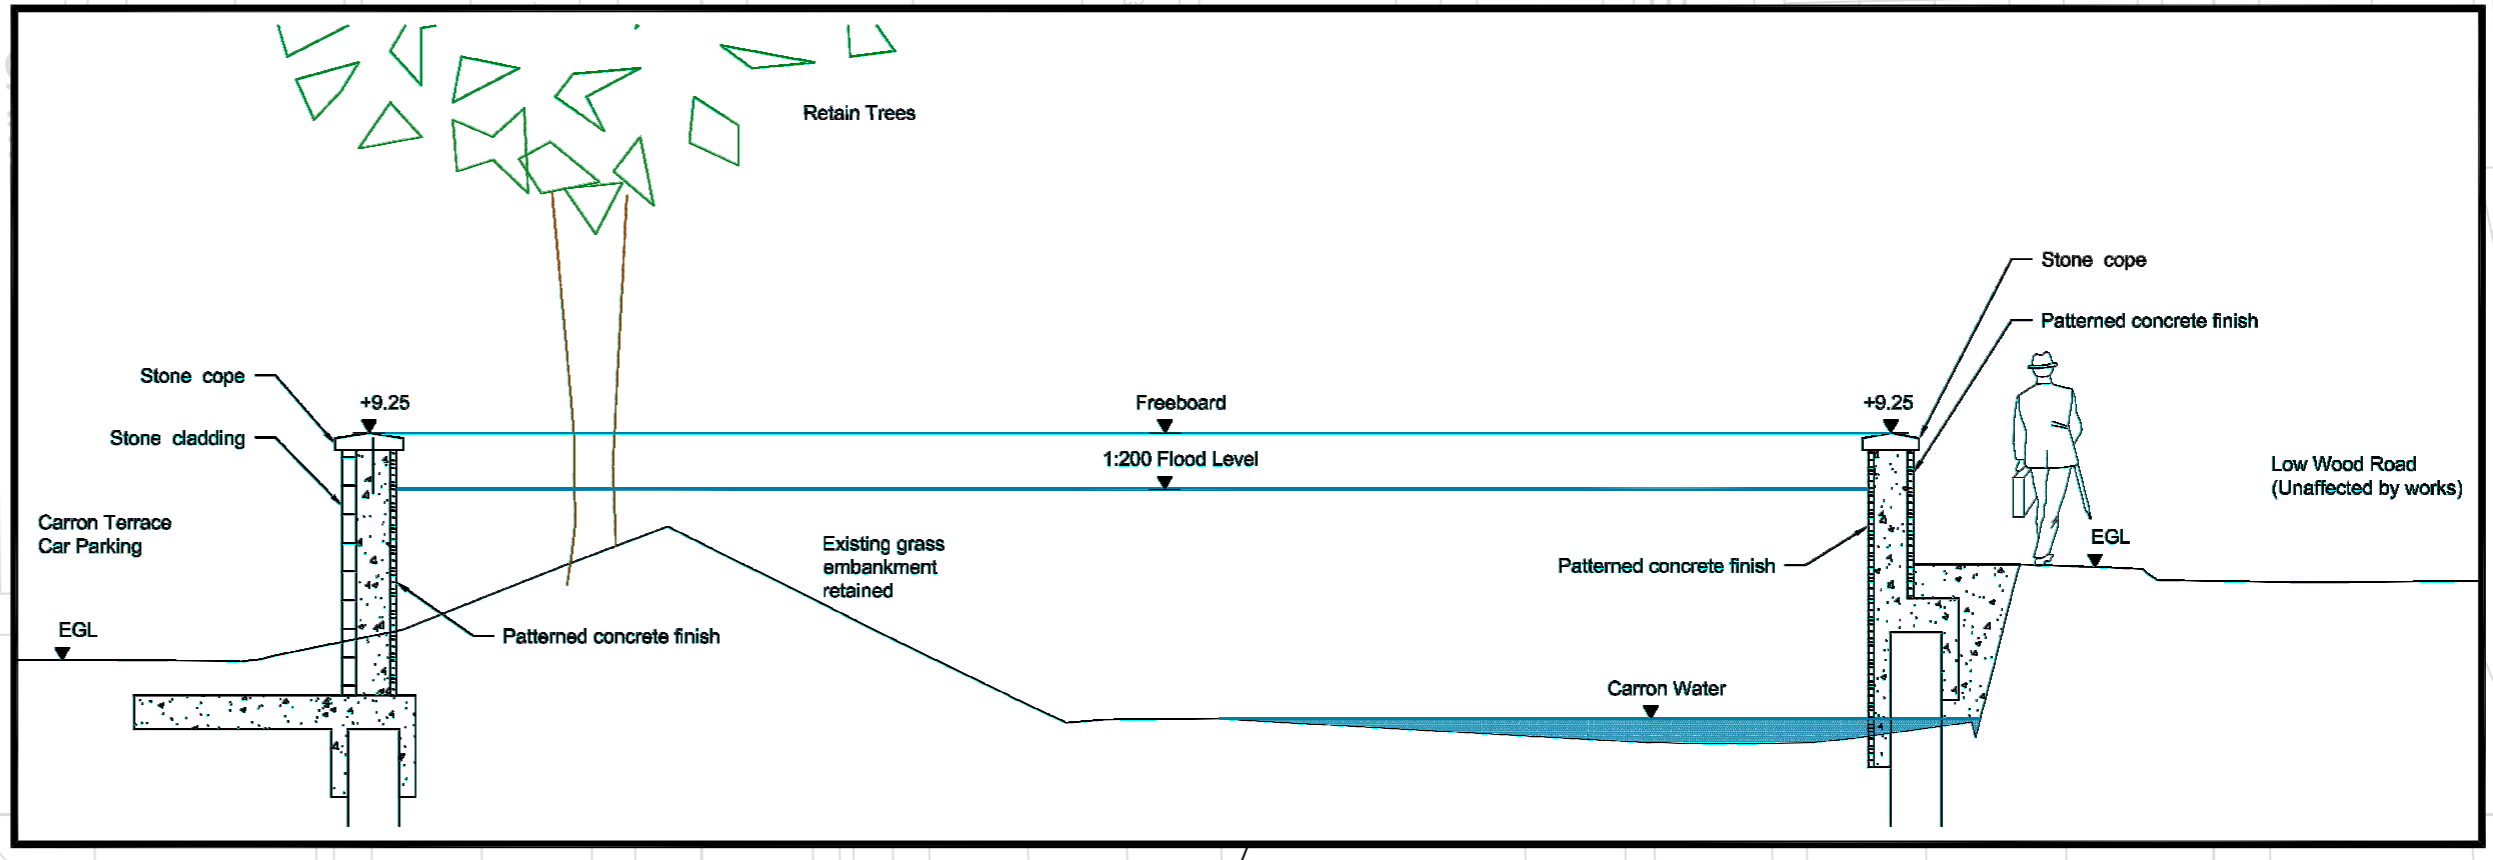

- Key:
- s2.20m Approximate wall height including self-raising barrier
 - 1.35m Approximate wall height above dry side ground level
 - Flood wall
 - Self closing flood barrier
 - Amenity walkways
 - Landscaped areas
 - Trees to be retained
 - Trees to be removed

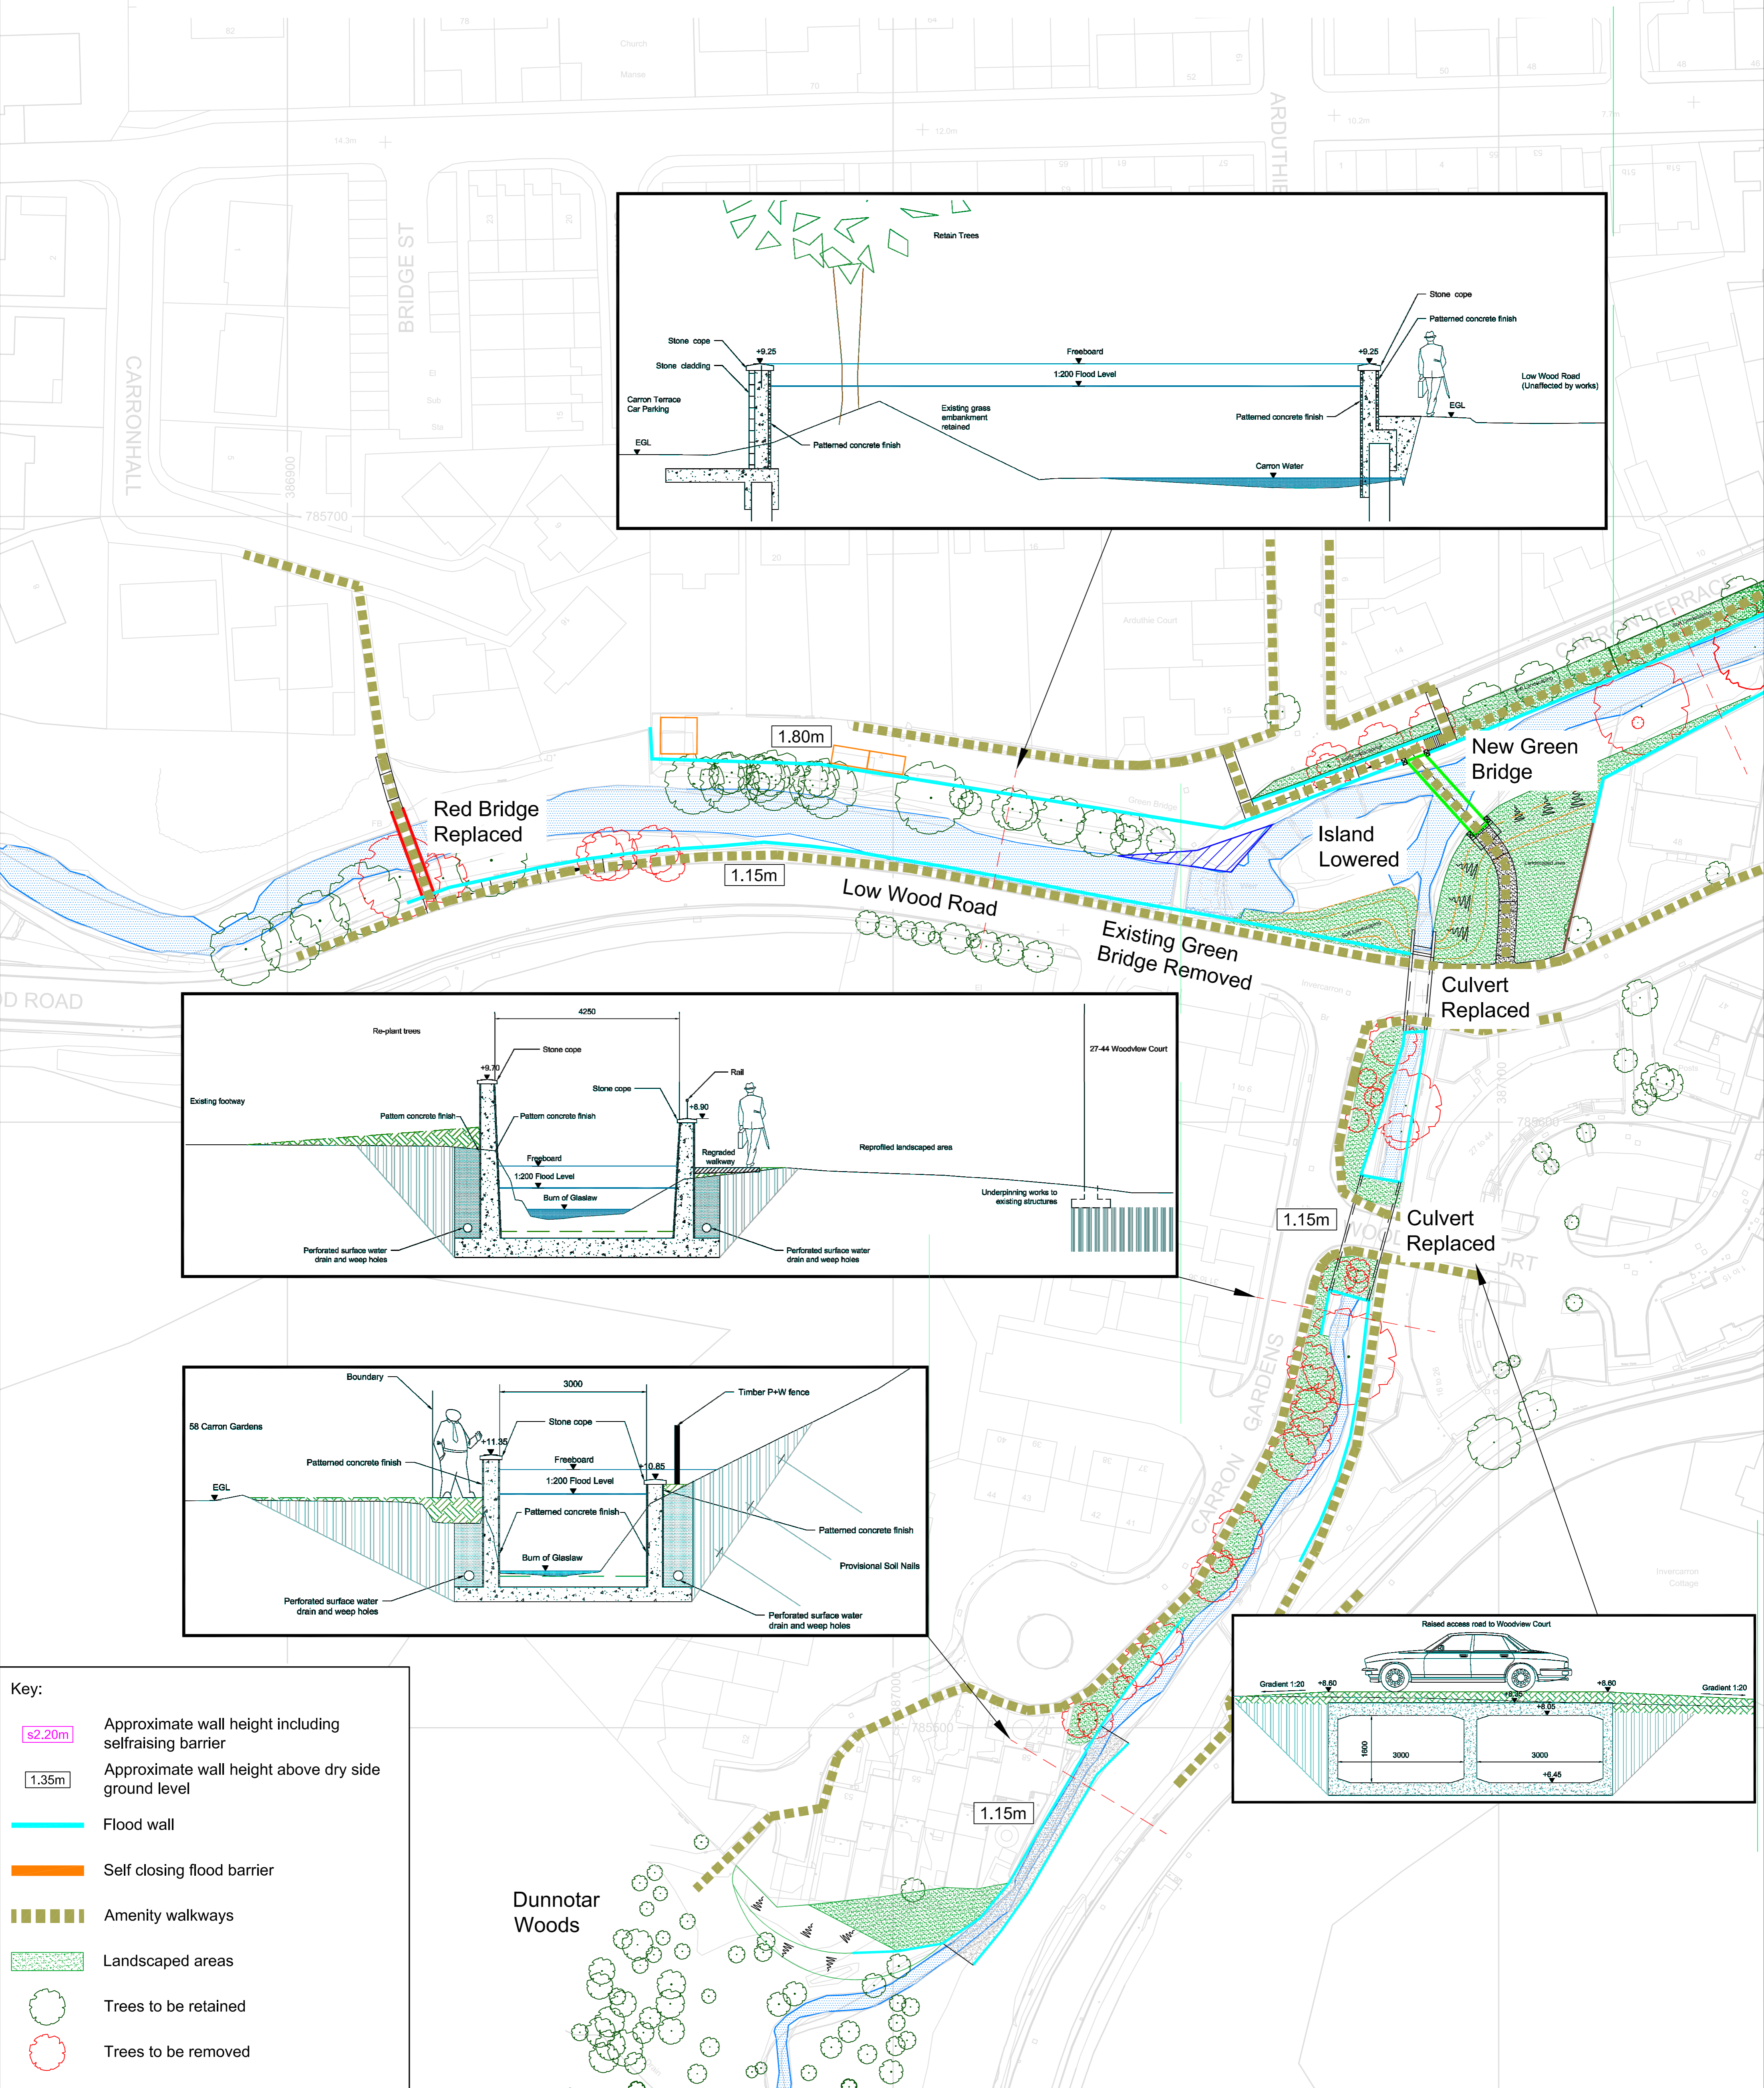